


- ①  Substrate
- ②  **Pro-Vapour Control/Carrier Membrane SA** adhered with **Pro-Prime® SA** (timber | concrete | asphalt | felt substrates)
- ③  **Cold Melt®**
- ④  **Proteus Pro-Therm Insulation** (as per specification)
- ⑤  **Pro-Living® Drainage Trim**
- ⑥  **Proteus Pro-Therm Low-K** (separation layer)
- ⑦  **Pro-Living® Drainage Board**
- ⑧  **Pro-Living® Filter Fleece**
- ⑨  **Pro-Living® Substrate** (min. 80mm settled depth)
- ⑩  **Pro-Living® Vegetation**
- ⑪  **Gravel ballast** (2000/553/EC compliant)
- ⑫  **Paving slabs on pedestals** (2000/553/EC compliant)

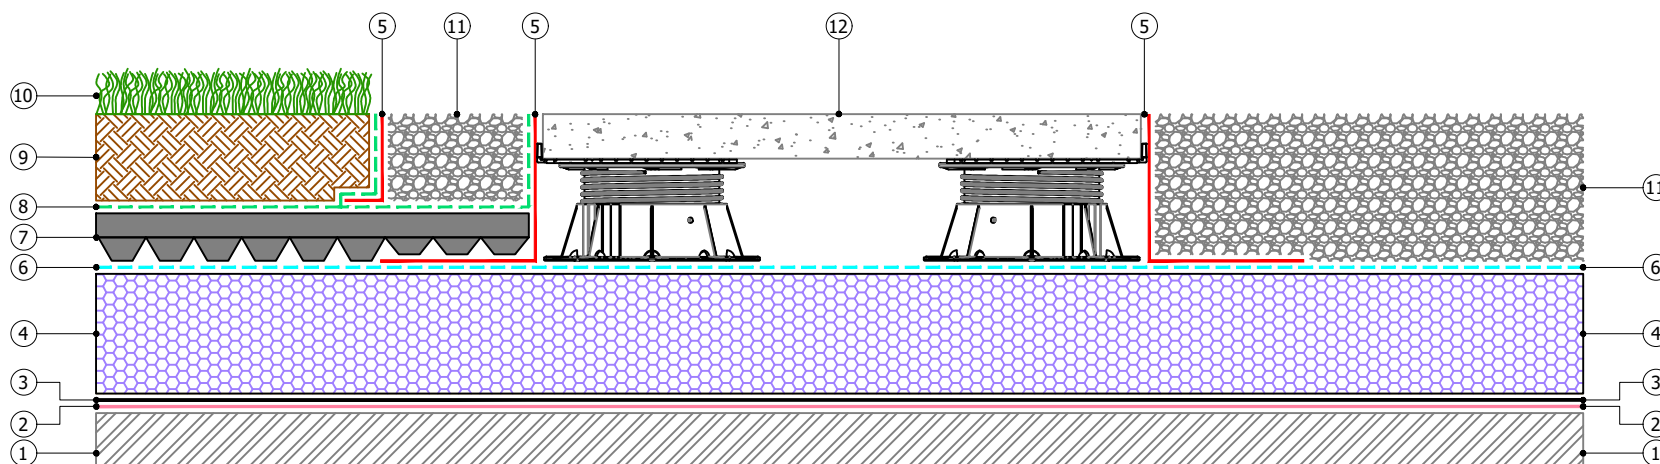

Proteus Waterproofing Ltd.

21a Sirdar Road,
Brook Road Industrial Estate,
Rayleigh, Essex, SS6 7XF

Tel: +44 (0)1268 777871

W: www.proteuswaterproofing.co.uk

E: office@proteuswaterproofing.co.uk

All components are to be prepared
and installed in strict accordance with
Proteus Project Specification

Notes :

This drawing is solely intended to illustrate the correct application of Proteus Waterproofing Ltd's products and systems. All other elements bearing reference to structural and/or thermal design within the detail are shown indicatively and should not be used in whole or part for any aspect of project design without consulting the relevant authorities.

For refurbishment projects, all aspects of the existing roof are deemed to be fully compliant with BS 6229 (Code of practice for flat roofs with continuously supported coverings) or improved upon for instances where these standards are not met.


© This drawing is the copyright of Proteus Waterproofing Ltd.

Drawing No: SD_CM_INVERTED_01		Roof Type: Inverted
Description: Horizontal Surface		
Scale: NTS	Drawn: W.Harding	Date: 07/10/2025

Proteus Cold Melt®



- ①  Substrate
- ②  **Pro-Vapour Control/Carrier Membrane SA** adhered with **Pro-Prime® SA** (timber | concrete | asphalt | felt substrates)
- ③  **Cold Melt®**
- ④  **Proteus Pro-Therm Insulation** (as per specification)
- ⑤  **Pro-Living® Drainage Trim**
- ⑥  **Proteus Pro-Therm Low-K** (separation layer)
- ⑦  **Pro-Living® Drainage Board**
- ⑧  **Pro-Living® Filter Fleece**
- ⑨  **Pro-Living® Substrate** (min. 80mm settled depth)
- ⑩  **Pro-Living® Vegetation**
- ⑪  **Gravel ballast** (2000/553/EC compliant)
- ⑫  **Paving slabs on pedestals** (2000/553/EC compliant)

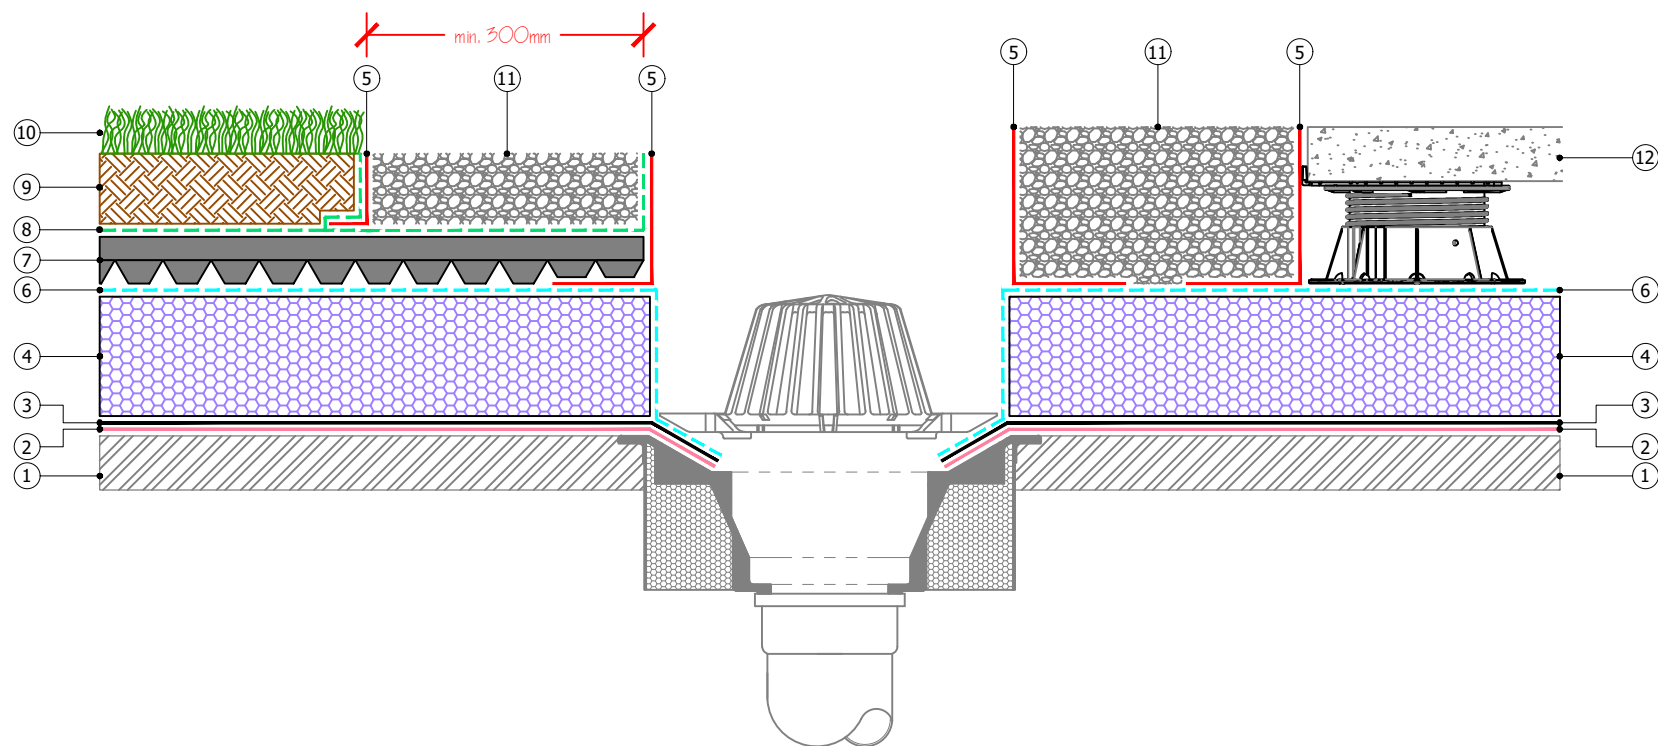

Proteus Waterproofing Ltd.

21a Sirdar Road,
Brook Road Industrial Estate,
Rayleigh, Essex, SS6 7XF

Tel: +44 (0)1268 777871

W: www.proteuswaterproofing.co.uk

E: office@proteuswaterproofing.co.uk

All components are to be prepared
and installed in strict accordance with
Proteus Project Specification

Notes :

This drawing is solely intended to illustrate the correct application of Proteus Waterproofing Ltd's products and systems. All other elements bearing reference to structural and/or thermal design within the detail are shown indicatively and should not be used in whole or part for any aspect of project design without consulting the relevant authorities.

For refurbishment projects, all aspects of the existing roof are deemed to be fully compliant with BS 6229 (Code of practice for flat roofs with continuously supported coverings) or improved upon for instances where these standards are not met.


© This drawing is the copyright of Proteus Waterproofing Ltd.

Drawing No: SD_CM_INVERTED_02		Roof Type: Inverted
Description: Vertical Rainwater Outlet		
Scale: NTS	Drawn: W.Harding	Date: 07/10/2025

Proteus Cold Melt®



- ①  Substrate
- ②  Rooflight / Roof Access Hatch (by others)
- ③  **Pro-Vapour Control/Carrier Membrane SA** adhered with **Pro-Prime® SA** (timber | concrete | asphalt | felt substrates)
- ④  **Cold Melt®**
- ⑤  **Cold Melt® UV Top** (all exposed areas)
- ⑥  **Proteus Pro-Therm Insulation** (as per specification)
- ⑦  **Proteus Pro-Therm Low-K** (separation layer)
- ⑧  **Pro-Living® Drainage Board**
- ⑨  **Pro-Living® Filter Fleece**
- ⑩  **Pro-Living® Drainage Trim**
- ⑪  **Pro-Living® Substrate** (min. 80mm settled depth)
- ⑫  **Pro-Living® Vegetation**
- ⑬  **Gravel ballast** (2000/553/EC compliant)
- ⑭  **Paving slabs on pedestals** (2000/553/EC compliant)
- ⑮  **Proteus Sealant**

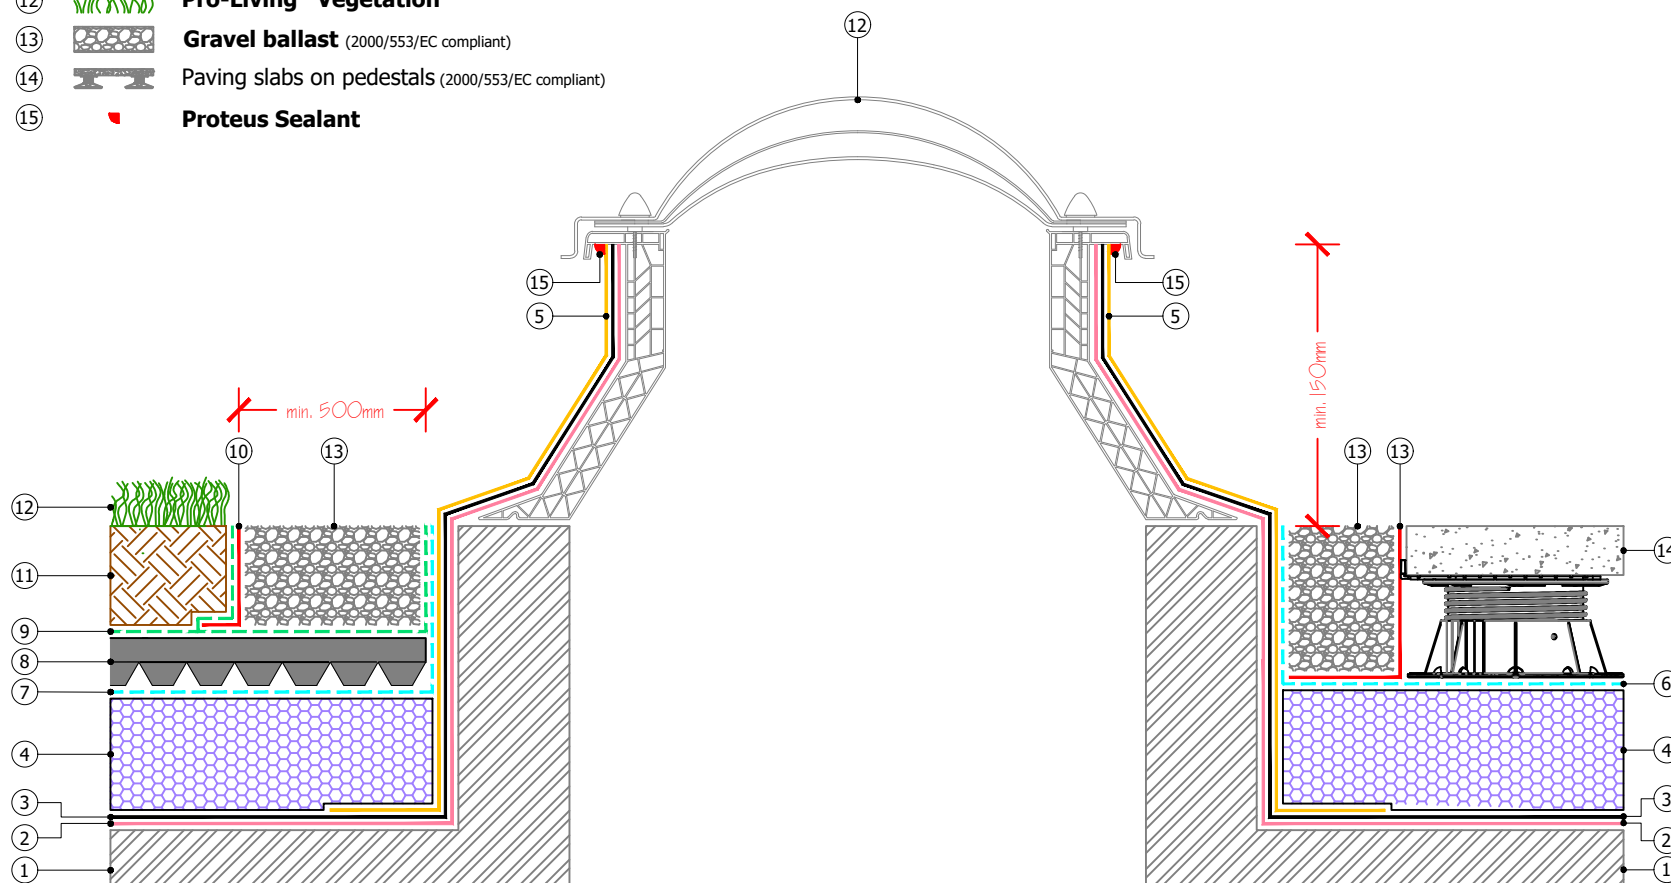

Proteus Waterproofing Ltd.

21a Sirdar Road,
Brook Road Industrial Estate,
Rayleigh, Essex, SS6 7XF

Tel: +44 (0)1268 777871

W: www.proteuswaterproofing.co.uk

E: office@proteuswaterproofing.co.uk

All components are to be prepared
and installed in strict accordance with
Proteus Project Specification

Notes :

This drawing is solely intended to illustrate the correct application of Proteus Waterproofing Ltd's products and systems. All other elements bearing reference to structural and/or thermal design within the detail are shown indicatively and should not be used in whole or part for any aspect of project design without consulting the relevant authorities.

For refurbishment projects, all aspects of the existing roof are deemed to be fully compliant with BS 6229 (Code of practice for flat roofs with continuously supported coverings) or improved upon for instances where these standards are not met.

© This drawing is the copyright of Proteus Waterproofing Ltd.


Drawing No:		Roof Type:
SD_CM_INVERTED_03		Inverted
Description:		
Rooflight / Access Hatch		
Scale:	Drawn:	Date:
NTS	W.Harding	07/10/2025

Proteus Cold Melt®




- ①  Substrate
- ②  **Pro-Vapour Control/Carrier Membrane SA** adhered with **Pro-Prime® SA** (timber | concrete | asphalt | felt substrates)
- ③  **Cold Melt®**
- ④  **Proteus Pro-Therm Insulation** (as per specification)
- ⑤  **Cold Melt® UV Top** (all exposed areas)
- ⑥  **Proteus Sealant**
- ⑦  **Proteus Pro-Therm Low-K** (separation layer)
- ⑧  **Pro-Living® Drainage Board**
- ⑨  **Pro-Living® Filter Fleece**
- ⑩  **Pro-Living® Drainage Trim**
- ⑪  **Pro-Living® Substrate** (min. 80mm settled depth)
- ⑫  **Pro-Living® Vegetation**
- ⑬  **Gravel ballast** (2000/553/EC compliant)

Wall Coating

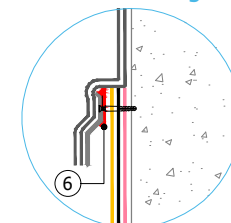


D Mechanically fixed **Proteus Counter Flashing** used as the lower termination position of the specified wall coating

Termination Bar

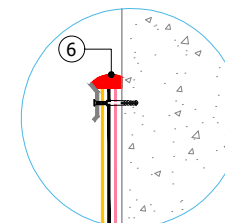


E Waterproofing System terminated with a mechanically fixed **Proteus Termination Bar**, sealed and bedded with **Proteus Sealant**.

Threshold/Projecting Sill

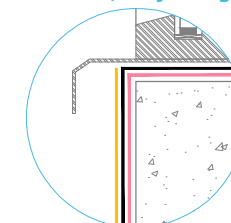


F Waterproofing System terminated tightly at the junction with the projecting sill.

Cladding

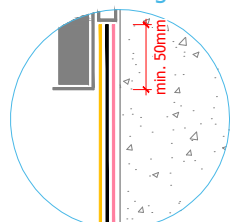


A New vertical cladding installed to provide minimum 50mm weathering lap.

Render (Existing)

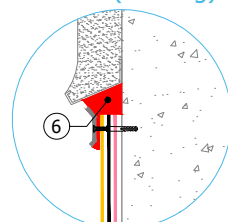


B Seal with a continuous minimum 6mm bead of **Proteus Sealant** following through cure of the System

Render (New)

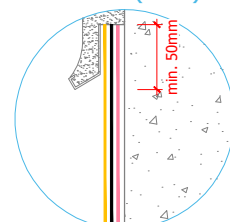


C Traditional render application with mechanically fixed bell cast/stop bead installed to overlap Waterproofing membrane by minimum 50mm

Chase

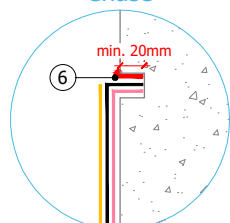


G Waterproofing System terminated in a 25mm x 10mm cleaned and primed pre-cut chase sealed with **Proteus Sealant**.

Counter Flashing

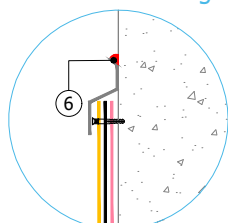


H Waterproofing System terminated with a mechanically fixed **Proteus Counter Flashing**, sealed and bedded with **Proteus Sealant**.

Lead Flashing (New)

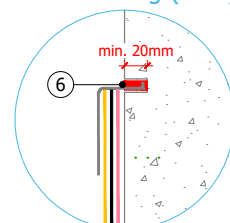

I New Lead Flashings installed in strict accordance with **BS 6915** and LSA guidelines

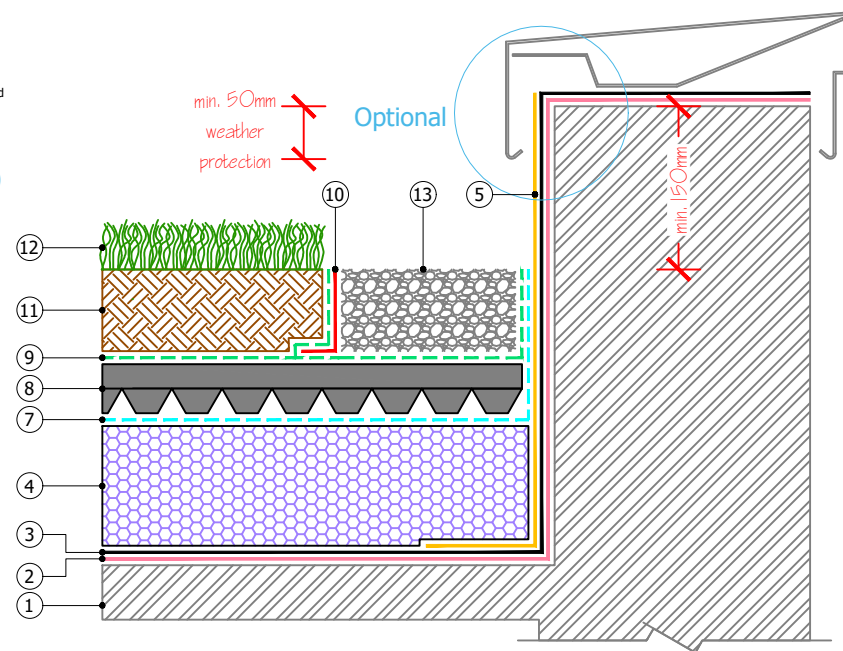

Proteus Waterproofing Ltd.

21a Sirdar Road,
Brook Road Industrial Estate,
Rayleigh, Essex, SS6 7XF

Tel: +44 (0)1268 777871

W: www.proteuswaterproofing.co.uk

E: office@proteuswaterproofing.co.uk

All components are to be prepared and installed in strict accordance with **Proteus Project Specification**

Notes :

This drawing is solely intended to illustrate the correct application of Proteus Waterproofing Ltd's products and systems. All other elements bearing reference to structural and/or thermal design within the detail are shown indicatively and should not be used in whole or part for any aspect of project design without consulting the relevant authorities.

For refurbishment projects, all aspects of the existing roof are deemed to be fully compliant with BS 6229 (Code of practice for flat roofs with continuously supported coverings) or improved upon for instances where these standards are not met.

© This drawing is the copyright of Proteus Waterproofing Ltd.

Drawing No:

SD_CM_INVERTED_04

Roof Type:

Inverted

Description:

Uprand Terminations

Scale:

NTS

Drawn:

W.Harding

Date:


07/10/2025

Proteus Cold Melt®



Proteus
WATERPROOFING

- ①  Substrate
- ②  **Pro-Vapour Control/Carrier Membrane SA** adhered with **Pro-Prime® SA** (timber | concrete | asphalt | felt substrates)
- ③  **Cold Melt®**
- ④  **Proteus Pro-Therm Insulation** (as per specification)
- ⑤  **Proteus Pro-Therm Uprand Board / Non-combustible Uprand Board**
- ⑥  **Proteus Pro-Therm Low-K** (separation layer)
- ⑦  **Pro-Living® Drainage Trim**
- ⑧  **Gravel ballast** (2000/553/EC compliant)
- ⑨  **Paving slabs on pedestals** (2000/553/EC compliant)

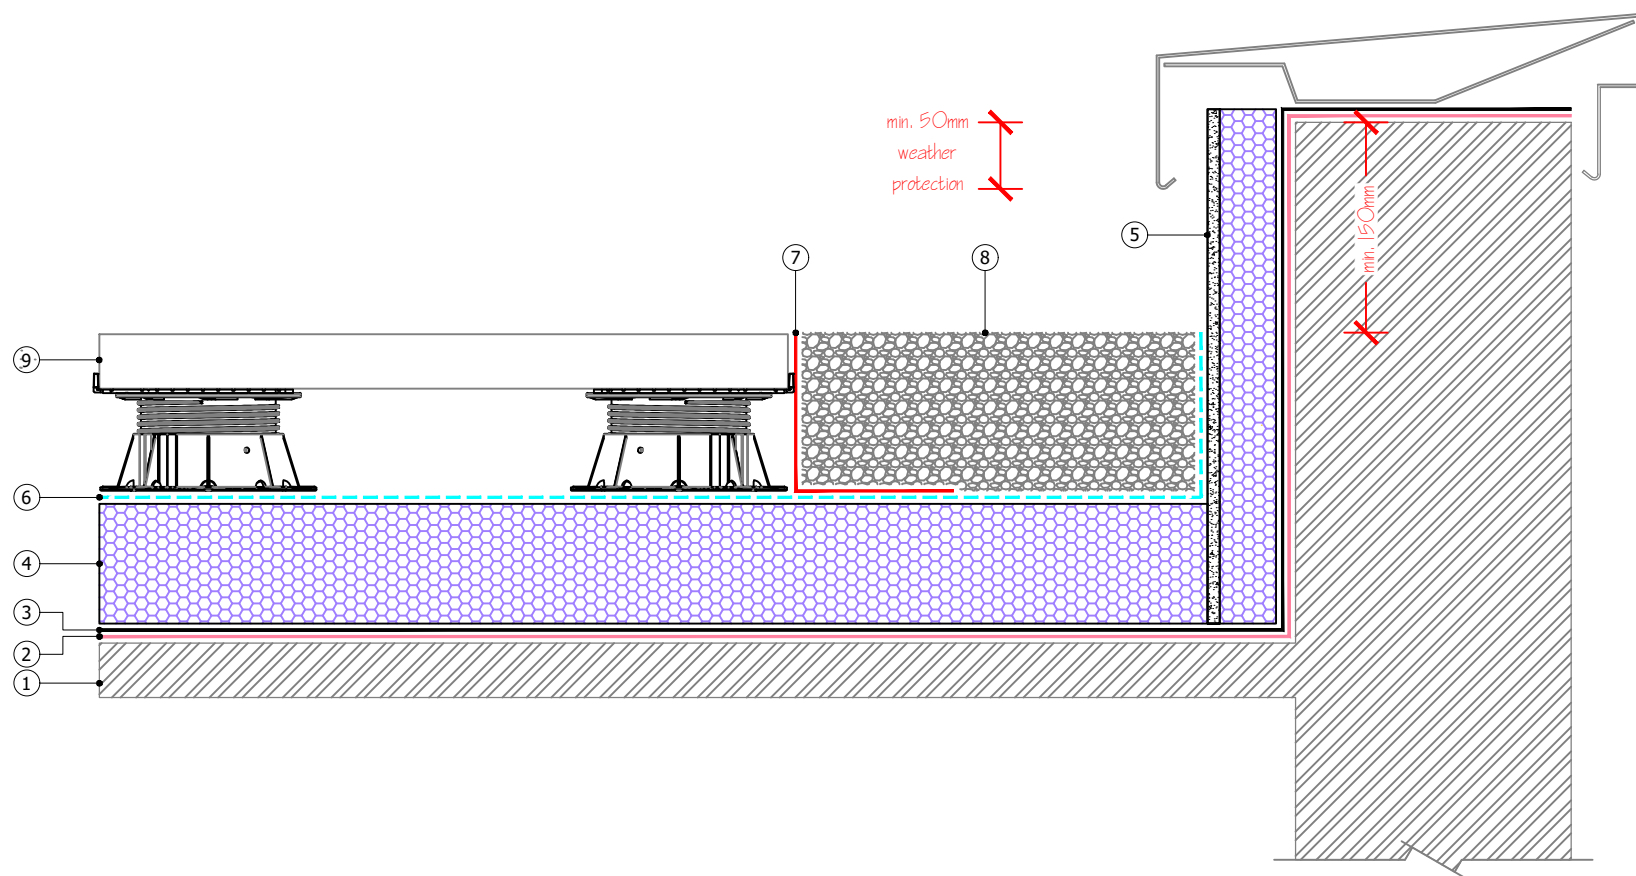

Proteus Waterproofing Ltd.

21a Sirdar Road,
Brook Road Industrial Estate,
Rayleigh, Essex, SS6 7XF

Tel: +44 (0)1268 777871

W: www.proteuswaterproofing.co.uk

E: office@proteuswaterproofing.co.uk

All components are to be prepared
and installed in strict accordance with
Proteus Project Specification

Notes :

This drawing is solely intended to illustrate the correct application of Proteus Waterproofing Ltd's products and systems. All other elements bearing reference to structural and/or thermal design within the detail are shown indicatively and should not be used in whole or part for any aspect of project design without consulting the relevant authorities.

For refurbishment projects, all aspects of the existing roof are deemed to be fully compliant with BS 6229 (Code of practice for flat roofs with continuously supported coverings) or improved upon for instances where these standards are not met.

© This drawing is the copyright of Proteus Waterproofing Ltd.

Drawing No:

SD_CM_INVERTED_05

Roof Type:

Inverted

Description:

Insulated Parapet - Capping

Scale:

NTS

Drawn:

W.Harding


Date:

07/10/2025

Proteus Cold Melt®



- ①  Substrate
- ②  **Pro-Vapour Control/Carrier Membrane SA** adhered with **Pro-Prime® SA** (timber | concrete | asphalt | felt substrates)
- ③  **Cold Melt®**
- ④  **Proteus Pro-Therm Insulation** (as per specification)
- ⑤  **Cold Melt® UV Top** (all exposed areas)
- ⑥  **Proteus Pro-Therm Low-K** (separation layer)
- ⑦  **Pro-Living® Drainage Trim**
- ⑧  **Gravel ballast** (2000/553/EC compliant)
- ⑨  **Paving slabs on pedestals** (2000/553/EC compliant)

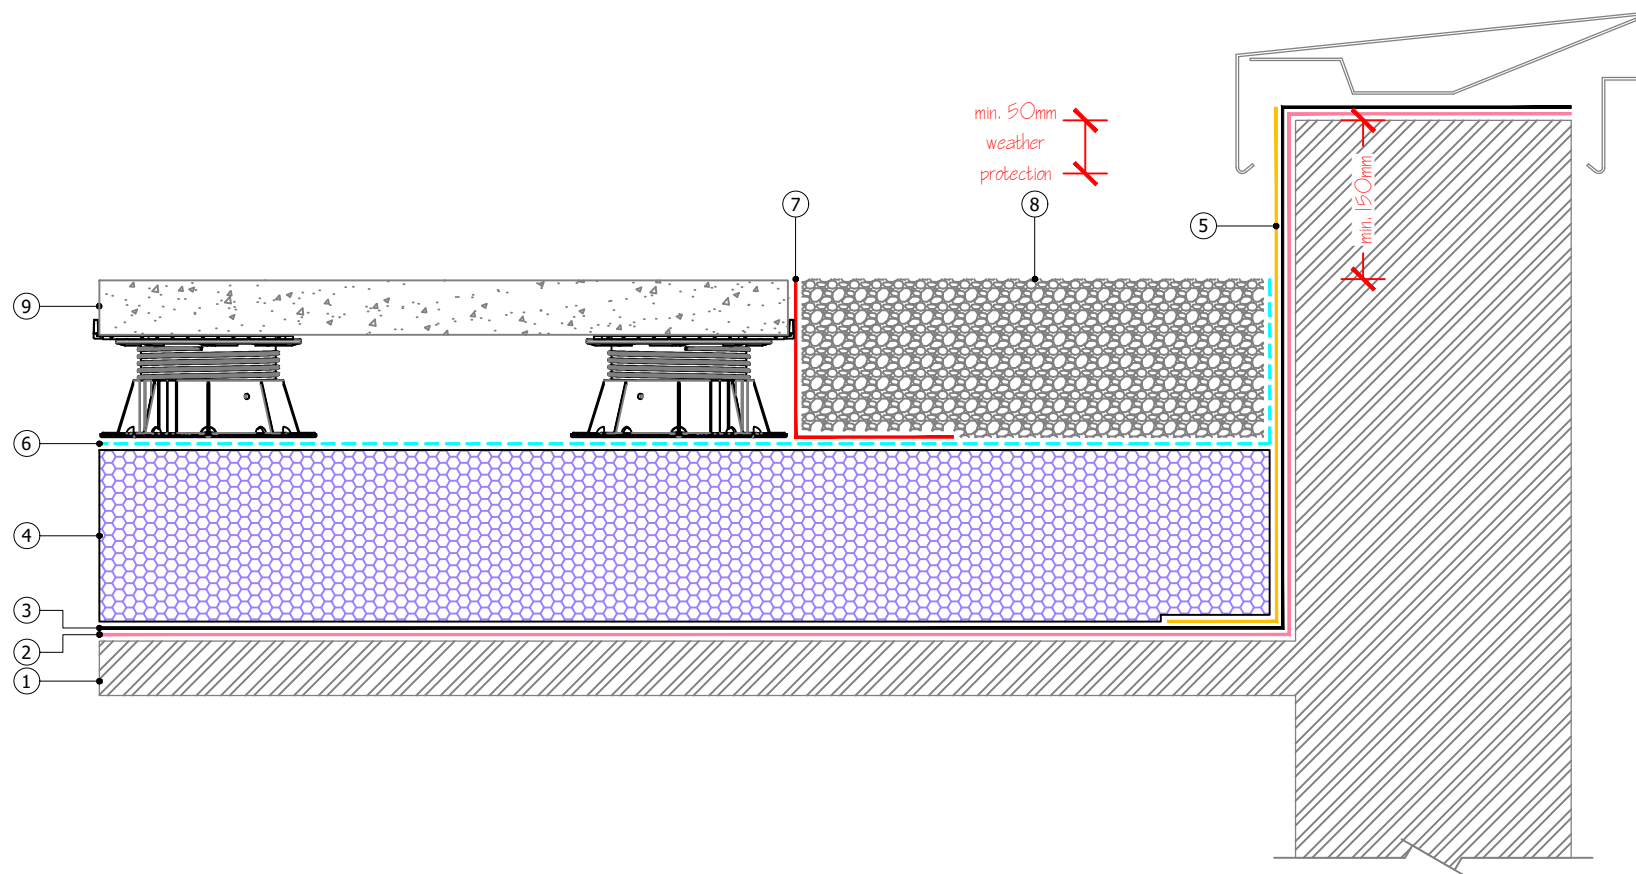

Proteus Waterproofing Ltd.

21a Sirdar Road,
Brook Road Industrial Estate,
Rayleigh, Essex, SS6 7XF

Tel: +44 (0)1268 777871

W: www.proteuswaterproofing.co.uk

E: office@proteuswaterproofing.co.uk

All components are to be prepared
and installed in strict accordance with
Proteus Project Specification

Notes :

This drawing is solely intended to illustrate the correct application of Proteus Waterproofing Ltd's products and systems. All other elements bearing reference to structural and/or thermal design within the detail are shown indicatively and should not be used in whole or part for any aspect of project design without consulting the relevant authorities.

For refurbishment projects, all aspects of the existing roof are deemed to be fully compliant with BS 6229 (Code of practice for flat roofs with continuously supported coverings) or improved upon for instances where these standards are not met.

© This drawing is the copyright of Proteus Waterproofing Ltd.

Drawing No:

SD_CM_INVERTED_06

Roof Type:

Inverted

Description:

Uninsulated Parapet - Capping

Scale:

NTS

Drawn:

W.Harding


Date:

07/10/2025

Proteus Cold Melt®



- ①  Substrate
- ②  **Pro-Vapour Control/Carrier Membrane SA** adhered with **Pro-Prime® SA** (timber | concrete | asphalt | felt substrates)
- ③  **Cold Melt®**
- ④  **Cold Melt® UV Top** (all exposed areas)
- ⑤  **Proteus Pro-Therm Insulation** (as per specification)
- ⑥  **GRP Trim** (mechanically fixed) and **Proteus Sealant**
- ⑦  **Proteus Pro-Therm Low-K** (separation layer)
- ⑧  **Pro-Living® Drainage Trim**
- ⑨  **Gravel ballast** (2000/553/EC compliant)
- ⑩  **Paving slabs on pedestals** (2000/553/EC compliant)

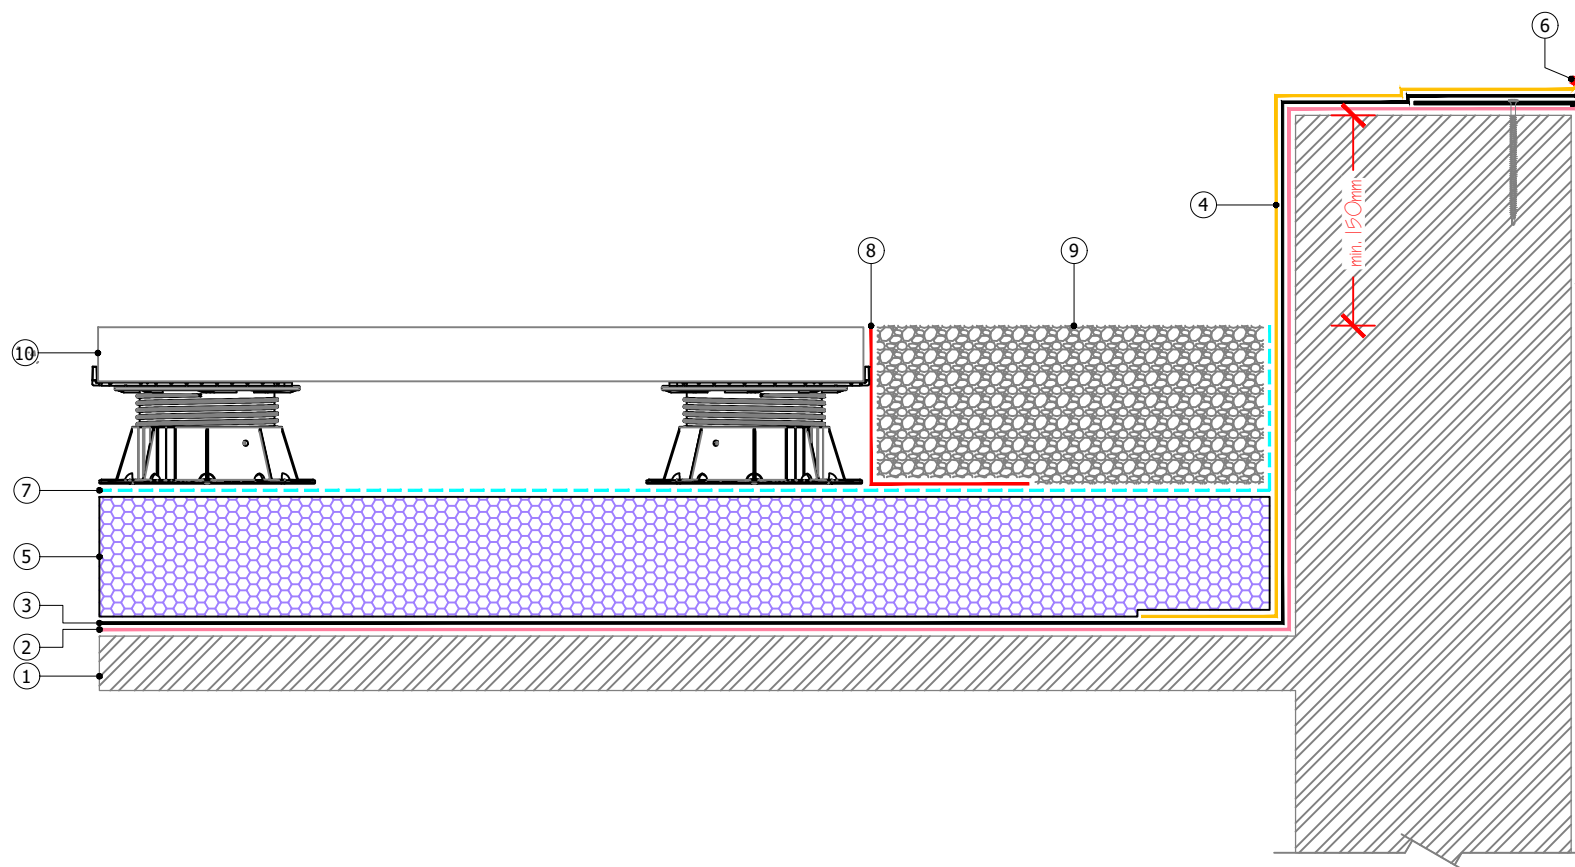

Proteus Waterproofing Ltd.

21a Sirdar Road,
Brook Road Industrial Estate,
Rayleigh, Essex, SS6 7XF

Tel: +44 (0)1268 777871

W: www.proteuswaterproofing.co.uk

E: office@proteuswaterproofing.co.uk

All components are to be prepared
and installed in strict accordance with
Proteus Project Specification

Notes :

This drawing is solely intended to illustrate the correct application of Proteus Waterproofing Ltd's products and systems. All other elements bearing reference to structural and/or thermal design within the detail are shown indicatively and should not be used in whole or part for any aspect of project design without consulting the relevant authorities.

For refurbishment projects, all aspects of the existing roof are deemed to be fully compliant with BS 6229 (Code of practice for flat roofs with continuously supported coverings) or improved upon for instances where these standards are not met.

© This drawing is the copyright of Proteus Waterproofing Ltd.

Drawing No:

SD_CM_INVERTED_07

Roof Type:

Inverted

Description:

Parapet - GRP Trim

Scale:

NTS

Drawn:

W.Harding

Date:


07/10/2025

Proteus Cold Melt®



Proteus
WATERPROOFING

- ①  Substrate
- ②  **Pro-Vapour Control/Carrier Membrane SA** adhered with **Pro-Prime® SA** (timber | concrete | asphalt | felt substrates)
- ③  **Cold Melt®**
- ④  **Proteus Sealant**
- ⑤  **Proteus Pro-Therm Insulation** (as per specification)
- ⑥  **Proteus Pro-Therm Low-K** (separation layer)
- ⑦  Paving slabs on pedestals (2000/553/EC compliant)
- ⑧  Slot drain (by others)

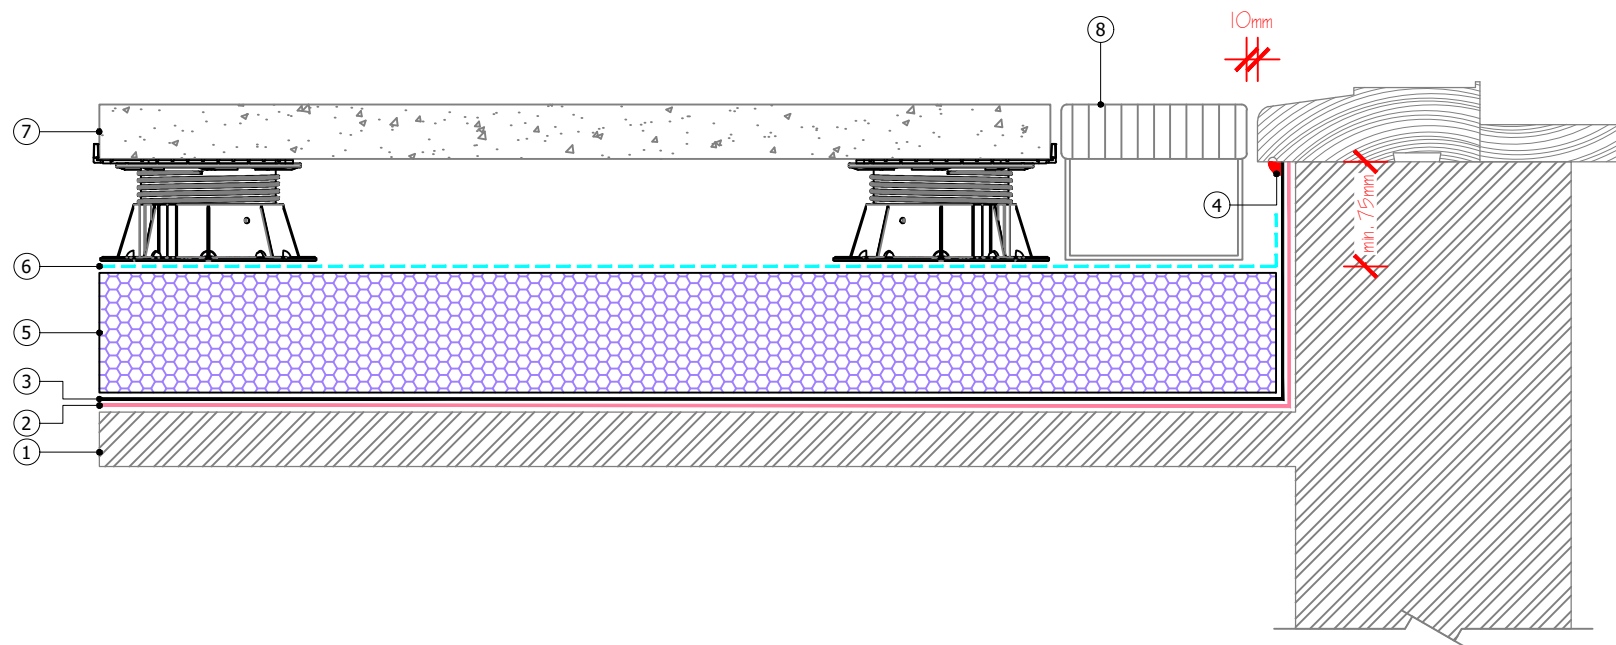

Proteus Waterproofing Ltd.

21a Sirdar Road,
Brook Road Industrial Estate,
Rayleigh, Essex, SS6 7XF

Tel: +44 (0)1268 777871

W: www.proteuswaterproofing.co.uk

E: office@proteuswaterproofing.co.uk

**All components are to be prepared
and installed in strict accordance with
Proteus Project Specification**

Notes :

This drawing is solely intended to illustrate the correct application of Proteus Waterproofing Ltd's products and systems. All other elements bearing reference to structural and/or thermal design within the detail are shown indicatively and should not be used in whole or part for any aspect of project design without consulting the relevant authorities.

For refurbishment projects, all aspects of the existing roof are deemed to be fully compliant with BS 6229 (Code of practice for flat roofs with continuously supported coverings) or improved upon for instances where these standards are not met.

© This drawing is the copyright of Proteus Waterproofing Ltd.

Drawing No:

SD_CM_INVERTED_08

Roof Type:

Inverted

Description:

Level Threshold (Existing) - Sealant

Scale:

NTS

Drawn:

W.Harding

Date:


07/10/2025

Proteus Cold Melt®



Proteus
WATERPROOFING

- ①  Substrate
- ②  **Pro-Vapour Control/Carrier Membrane SA** adhered with **Pro-Prime® SA** (timber | concrete | asphalt | felt substrates)
- ③  **Cold Melt®**
- ④  EPDM membrane (min. 100mm lap onto waterproofing)
- ⑤  **Proteus Pro-Therm Insulation** (as per specification)
- ⑥  **Proteus Pro-Therm Low-K** (separation layer)
- ⑦  Paving Slabs On Pedestals (by others - meeting 2000/553/EC)
- ⑧  Slot drain (by others)

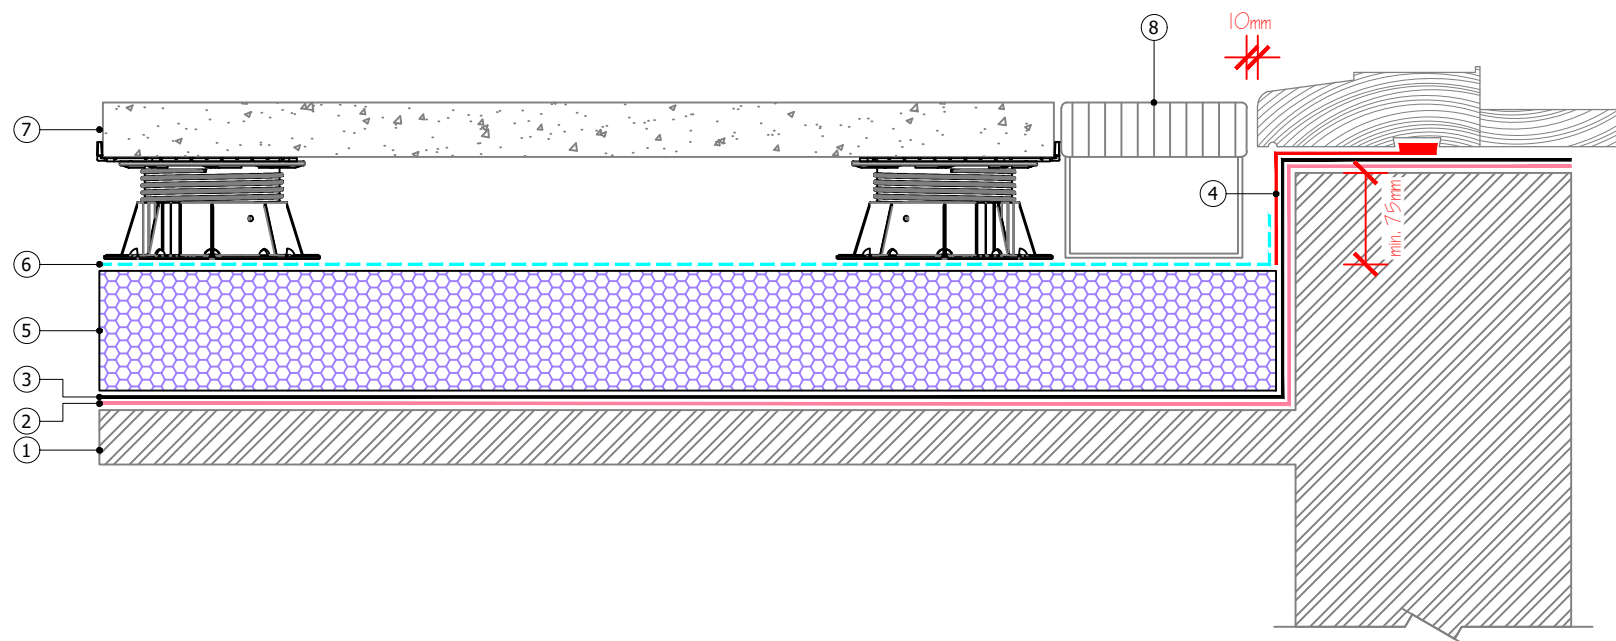

Proteus Waterproofing Ltd.

21a Sirdar Road,
Brook Road Industrial Estate,
Rayleigh, Essex, SS6 7XF

Tel: +44 (0)1268 777871

W: www.proteuswaterproofing.co.uk

E: office@proteuswaterproofing.co.uk

All components are to be prepared and installed in strict accordance with Proteus Project Specification

Notes :

This drawing is solely intended to illustrate the correct application of Proteus Waterproofing Ltd's products and systems. All other elements bearing reference to structural and/or thermal design within the detail are shown indicatively and should not be used in whole or part for any aspect of project design without consulting the relevant authorities.

For refurbishment projects, all aspects of the existing roof are deemed to be fully compliant with BS 6229 (Code of practice for flat roofs with continuously supported coverings) or improved upon for instances where these standards are not met.


© This drawing is the copyright of Proteus Waterproofing Ltd.

Drawing No: SD_CM_INVERTED_09		Roof Type: Inverted
Description: Level Threshold (New) - EPDM		
Scale: NTS	Drawn: W.Harding	Date: 07/10/2025

Proteus Cold Melt®



- ①  Substrate
- ②  **Pro-Vapour Control/Carrier Membrane SA** adhered with **Pro-Prime® SA** (timber | concrete | asphalt | felt substrates)
- ③  **Cold Melt®**
- ④  **Cold Melt® Pitch Pocket**
- ⑤  **Proteus Pro-Therm Insulation** (as per specification)
- ⑥  **Proteus Pro-Therm Low-K** (separation layer)
- ⑦  **Pro-Living® Drainage Board**
- ⑧  **Pro-Living® Filter Fleece**
- ⑨  **Pro-Living® Drainage Trim**
- ⑩  **Pro-Living® Substrate** (min. 80mm settled depth)
- ⑪  **Pro-Living® Vegetation**
- ⑫  **Gravel ballast** (2000/553/EC compliant)
- ⑬  **Paving slabs on pedestals** (2000/553/EC compliant)

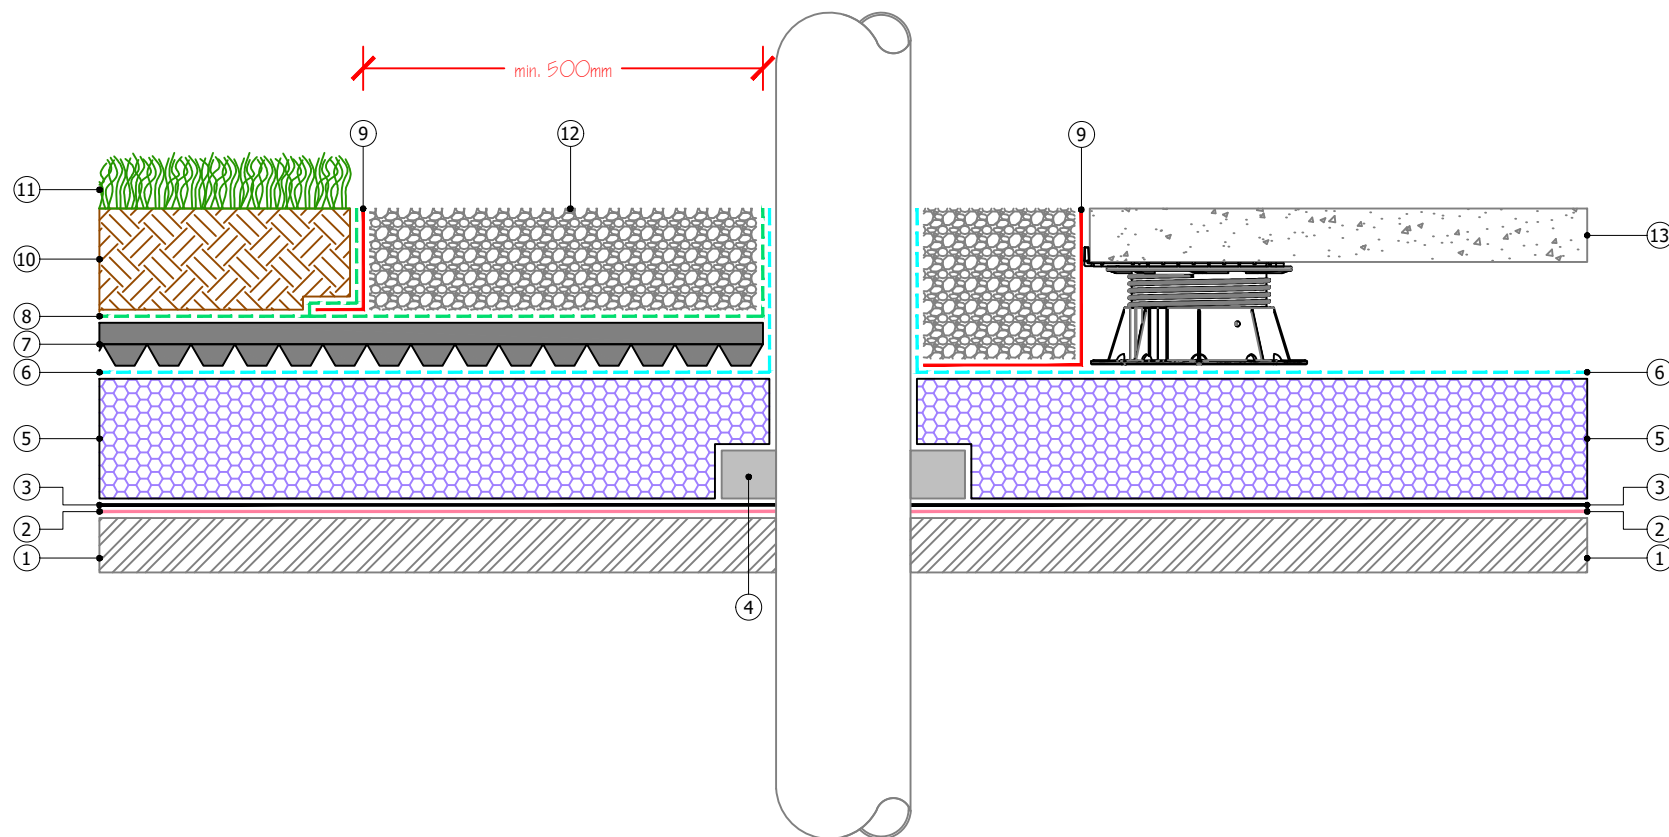

Proteus Waterproofing Ltd.

21a Sirdar Road,
Brook Road Industrial Estate,
Rayleigh, Essex, SS6 7XF

Tel: +44 (0)1268 777871

W: www.proteuswaterproofing.co.uk

E: office@proteuswaterproofing.co.uk

All components are to be prepared
and installed in strict accordance with
Proteus Project Specification

Notes :

This drawing is solely intended to illustrate the correct application of Proteus Waterproofing Ltd's products and systems. All other elements bearing reference to structural and/or thermal design within the detail are shown indicatively and should not be used in whole or part for any aspect of project design without consulting the relevant authorities.

For refurbishment projects, all aspects of the existing roof are deemed to be fully compliant with BS 6229 (Code of practice for flat roofs with continuously supported coverings) or improved upon for instances where these standards are not met.


© This drawing is the copyright of Proteus Waterproofing Ltd.

Drawing No: SD_CM_INVERTED_10		Roof Type: Inverted
Description: Cold Pipe Penetration		
Scale: NTS	Drawn: W.Harding	Date: 07/10/2025

Proteus Cold Melt®



- ①  Substrate
- ②  **Pro-Vapour Control/Carrier Membrane SA** adhered with **Pro-Prime® SA** (timber | concrete | asphalt | felt substrates)
- ③  **Cold Melt®**
- ④  **Proteus Pro-Therm Insulation** (as per specification)
- ⑤  **Proteus Pro-Therm Uprand Board / Non-combustible Uprand Board**
- ⑥  **Proteus Pro-Therm Low-K** (separation layer)
- ⑦  **Pro-Living® Drainage Trim**
- ⑧  **Gravel ballast** (2000/553/EC compliant)
- ⑨  **Paving slabs on pedestals** (2000/553/EC compliant)

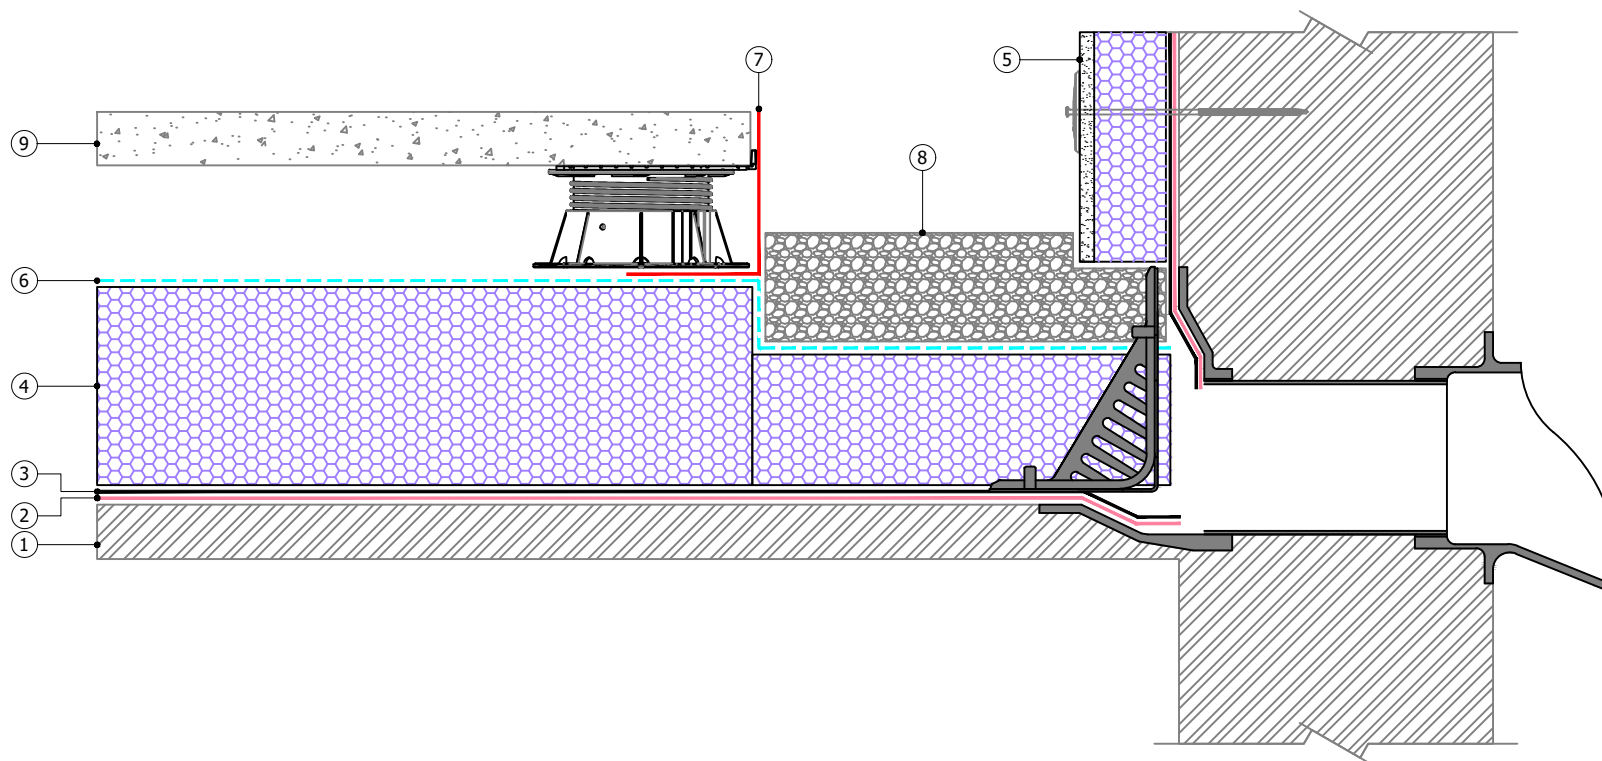

Proteus Waterproofing Ltd.

21a Sirdar Road,
Brook Road Industrial Estate,
Rayleigh, Essex, SS6 7XF

Tel: +44 (0)1268 777871

W: www.proteuswaterproofing.co.uk

E: office@proteuswaterproofing.co.uk

All components are to be prepared
and installed in strict accordance with
Proteus Project Specification

Notes :

This drawing is solely intended to illustrate the correct application of Proteus Waterproofing Ltd's products and systems. All other elements bearing reference to structural and/or thermal design within the detail are shown indicatively and should not be used in whole or part for any aspect of project design without consulting the relevant authorities.

For refurbishment projects, all aspects of the existing roof are deemed to be fully compliant with BS 6229 (Code of practice for flat roofs with continuously supported coverings) or improved upon for instances where these standards are not met.

© This drawing is the copyright of Proteus Waterproofing Ltd.

Drawing No:

SD_CM_INVERTED_11

Roof Type:

Inverted

Description:

Insulated Parapet Gutter

Scale:

NTS

Drawn:

W.Harding

Date:


07/10/2025

Proteus Cold Melt®



Proteus
WATERPROOFING

- ①  Substrate
- ②  **Pro-Vapour Control/Carrier Membrane SA** adhered with **Pro-Prime® SA** (timber | concrete | asphalt | felt substrates)
- ③  **Cold Melt®**
- ④  **Proteus Cold Melt® UV Top** (all exposed areas)
- ⑤  **Proteus Pro-Therm Insulation** (as per specification)
- ⑥  **Proteus Pro-Therm Low-K** (separation layer)
- ⑦  **Pro-Living® Drainage Trim**
- ⑧  **Pro-Living® Drainage Board**
- ⑨  **Pro-Living® Filtration Layer**
- ⑩  **Pro-Living® Substrate** (min. 80mm settled depth)
- ⑪  **Pro-Living® Vegetation**
- ⑫  **Gravel ballast** (2000/553/EC compliant)

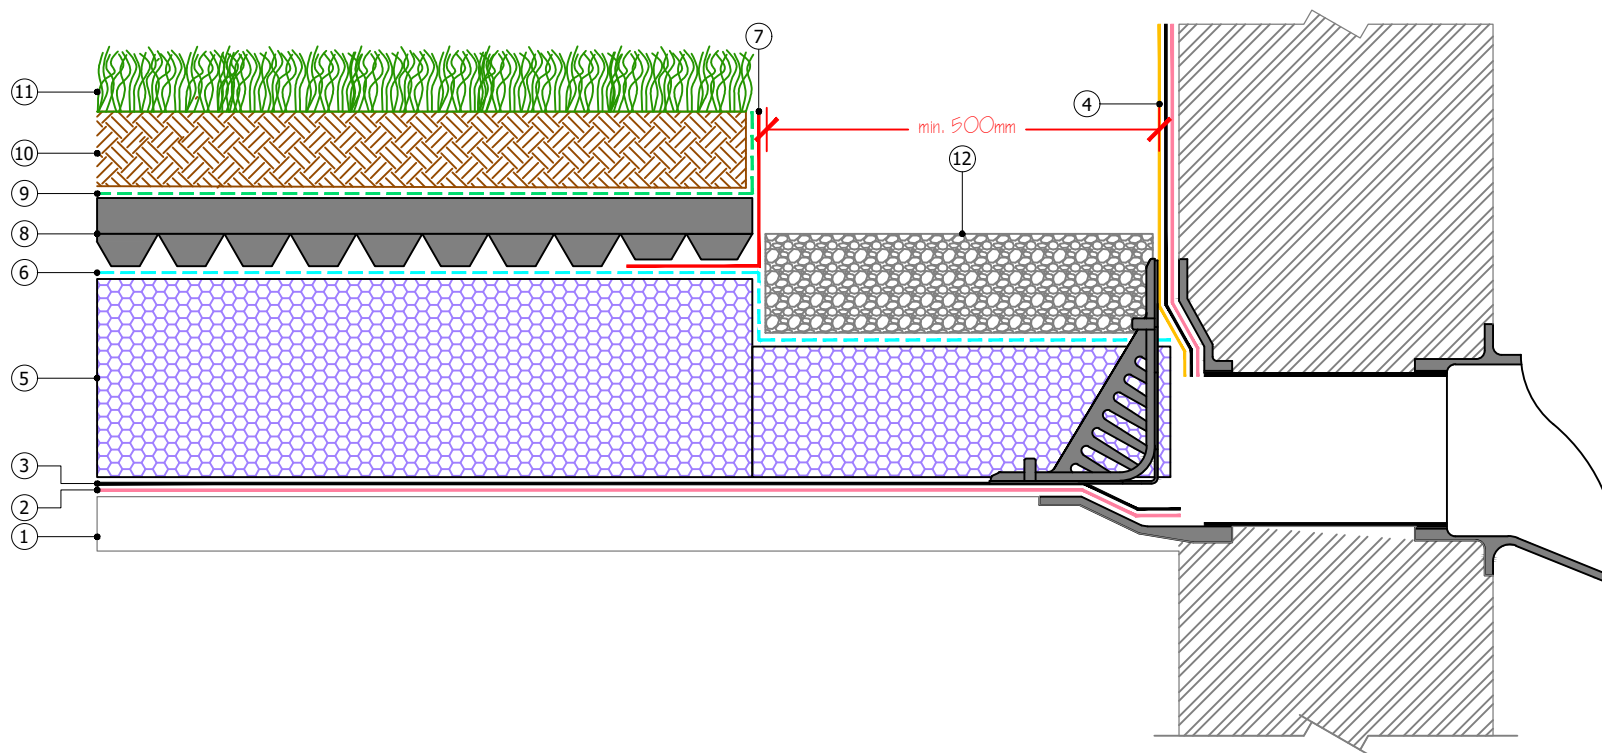

Proteus Waterproofing Ltd.

21a Sirdar Road,
Brook Road Industrial Estate,
Rayleigh, Essex, SS6 7XF

Tel: +44 (0)1268 777871

W: www.proteuswaterproofing.co.uk

E: office@proteuswaterproofing.co.uk

All components are to be prepared
and installed in strict accordance with
Proteus Project Specification

Notes :

This drawing is solely intended to illustrate the correct application of Proteus Waterproofing Ltd's products and systems. All other elements bearing reference to structural and/or thermal design within the detail are shown indicatively and should not be used in whole or part for any aspect of project design without consulting the relevant authorities.

For refurbishment projects, all aspects of the existing roof are deemed to be fully compliant with BS 6229 (Code of practice for flat roofs with continuously supported coverings) or improved upon for instances where these standards are not met.


© This drawing is the copyright of Proteus Waterproofing Ltd.

Drawing No: SD_CM_INVERTED_12		Roof Type: Inverted
Description: Uninsulated Parapet Gutter		
Scale: NTS	Drawn: W.Harding	Date: 07/10/2025

Proteus Cold Melt®



- ①  Substrate
- ②  Metal angle (by others)
- ③  **Pro-Vapour Control/Carrier Membrane SA** adhered with **Pro-Prime® SA** (timber | concrete | asphalt | felt substrates)
- ④  **Cold Melt®**
- ⑤  **Proteus Pro-Therm Insulation** (as per specification)
- ⑥  **Proteus Pro-Therm Ustand Board / Non-combustible Ustand Board**
- ⑦  **Pro-Living® Drainage Trim**
- ⑧  **Proteus Pro-Therm Low-K** (separation layer)
- ⑨  **Pro-Living® Drainage Board**
- ⑩  **Pro-Living® Filter Fleece**
- ⑪  **Pro-Living® Substrate** (min. 80mm settled depth)
- ⑫  **Pro-Living® Vegetation**
- ⑬  **Gravel ballast** (2000/553/EC compliant)

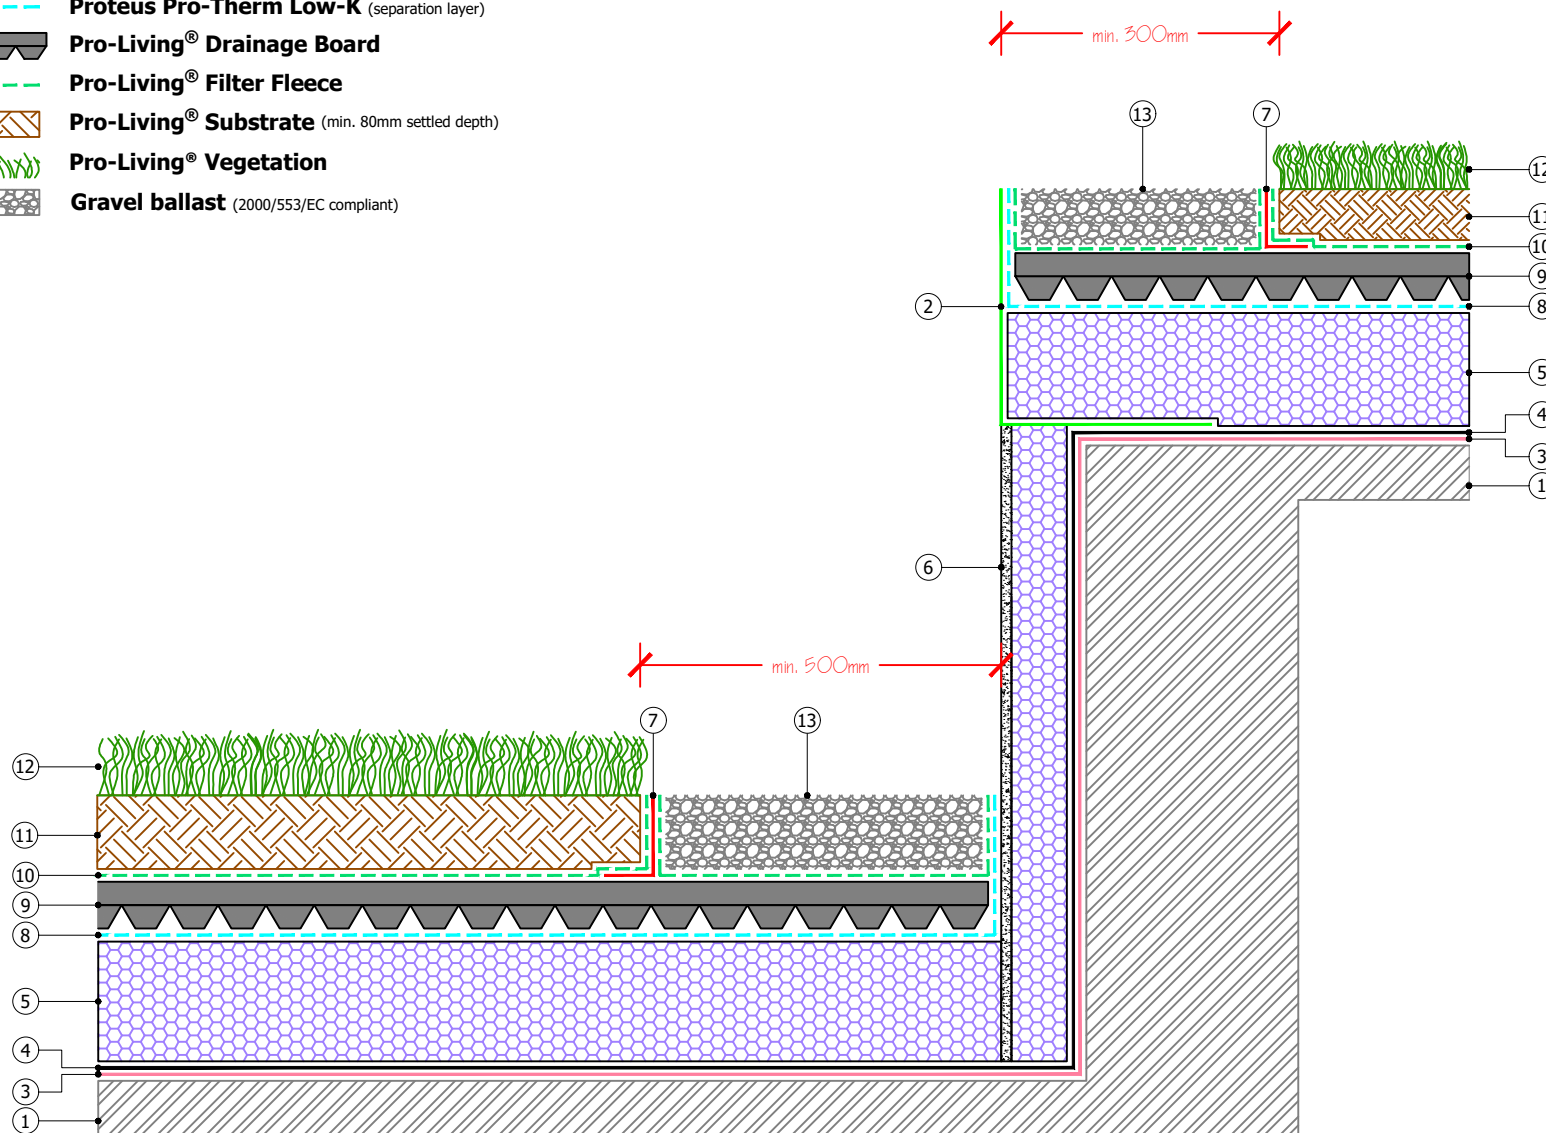

Proteus Waterproofing Ltd.

21a Sirdar Road,
Brook Road Industrial Estate,
Rayleigh, Essex, SS6 7XF

Tel: +44 (0)1268 777871

W: www.proteuswaterproofing.co.uk

E: office@proteuswaterproofing.co.uk

All components are to be prepared
and installed in strict accordance with
Proteus Project Specification

Notes :

This drawing is solely intended to illustrate the correct application of Proteus Waterproofing Ltd's products and systems. All other elements bearing reference to structural and/or thermal design within the detail are shown indicatively and should not be used in whole or part for any aspect of project design without consulting the relevant authorities.

For refurbishment projects, all aspects of the existing roof are deemed to be fully compliant with BS 6229 (Code of practice for flat roofs with continuously supported coverings) or improved upon for instances where these standards are not met.

© This drawing is the copyright of Proteus Waterproofing Ltd.

Drawing No:

SD_CM_INVERTED_13

Roof Type:

Inverted

Description:

Roof Transition

Scale:

NTS

Drawn:

W.Harding

Date:


07/10/2025

Proteus Cold Melt®



Proteus
WATERPROOFING

- ①  Substrate
- ②  **Pro-Vapour Control/Carrier Membrane SA and Pro-Prime® SA**
- ③  **Cold Melt®**
- ④  **Cold Melt® UV Top** (all exposed areas)
- ⑤  **Proteus Pro-Therm Insulation** (inverted)
- ⑥  **Proteus Pro-Therm Low-K** (separation layer)
- ⑦  **Pro-Living® Blue Boxx 30mm**
- ⑧  **Pro-Living® Blue Boxx HD-350 Geotextile**
- ⑨  **Pro-Living® Aqua Wrap**
- ⑩  **Pro-Living® Blue Boxx Access/Diffuser Unit**
- ⑪  **Pro-Living® Blue Boxx** (size as per specification design)
- ⑫  **Pro-Living® 125 Geotextile**
- ⑬  **Pro-Living® DR8 Drainage Board**
- ⑭  **Pro-Living® Drainage Trim**
- ⑮  **Pro-Living® Filter Fleece**
- ⑯  **Gravel ballast** (2000/553/EC compliant)
- ⑰  **Pro-Living® Substrate** (min. 80mm settled depth)
- ⑱  **Pro-Living® Vegetation**

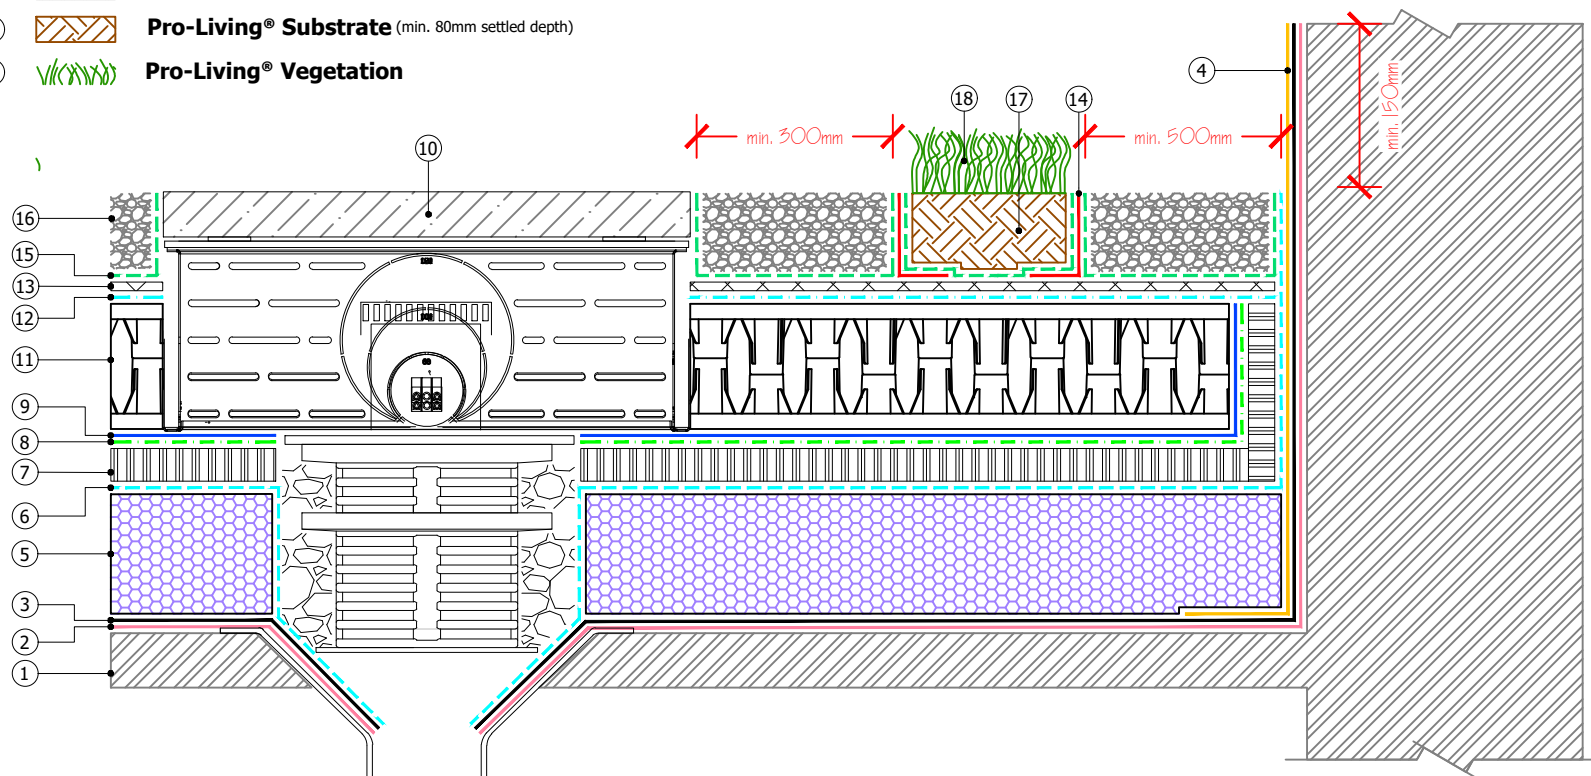

Proteus Waterproofing Ltd.

21a Sirdar Road,
Brook Road Industrial Estate,
Rayleigh, Essex, SS6 7XF

Tel: +44 (0)1268 777871

W: www.proteuswaterproofing.co.uk

E: office@proteuswaterproofing.co.uk

All components are to be prepared
and installed in strict accordance with
Proteus Project Specification

Notes :

This drawing is solely intended to illustrate the correct application of Proteus Waterproofing Ltd's products and systems. All other elements bearing reference to structural and/or thermal design within the detail are shown indicatively and should not be used in whole or part for any aspect of project design without consulting the relevant authorities.

For refurbishment projects, all aspects of the existing roof are deemed to be fully compliant with BS 6229 (Code of practice for flat roofs with continuously supported coverings) or improved upon for instances where these standards are not met.

© This drawing is the copyright of Proteus Waterproofing Ltd.

Drawing No.:

SD_CM_INVERTED_14

Roof Type:

Inverted

Description:

Blue Roof

Scale:

NTS

Drawn:

W.Harding


Date:

02/05/2025

Proteus Cold Melt®



- ①  Substrate
- ②  Non-combustible Insulation (by others)
- ③  Metal Angle (by others)
- ④  **Pro-Vapour Control/Carrier Membrane SA** adhered with **Pro-Prime® SA** (timber | concrete | asphalt | felt substrates)
- ⑤  **Cold Melt®**
- ⑥  **Cold Melt® UV Top** (all exposed areas)
- ⑦  Jubilee Clip (by others)
- ⑧  **Proteus Pro-Therm Insulation** (as per specification)
- ⑨  **Proteus Pro-Therm Low-K** (separation layer)
- ⑩  **Pro-Living® Drainage Board**
- ⑪  **Pro-Living® Drainage Trim**
- ⑫  **Pro-Living® Filter Fleece**
- ⑬  **Pro-Living® Substrate** (min. 80mm settled depth)
- ⑭  **Pro-Living® Vegetation**
- ⑮  **Gravel ballast** (2000/553/EC compliant)

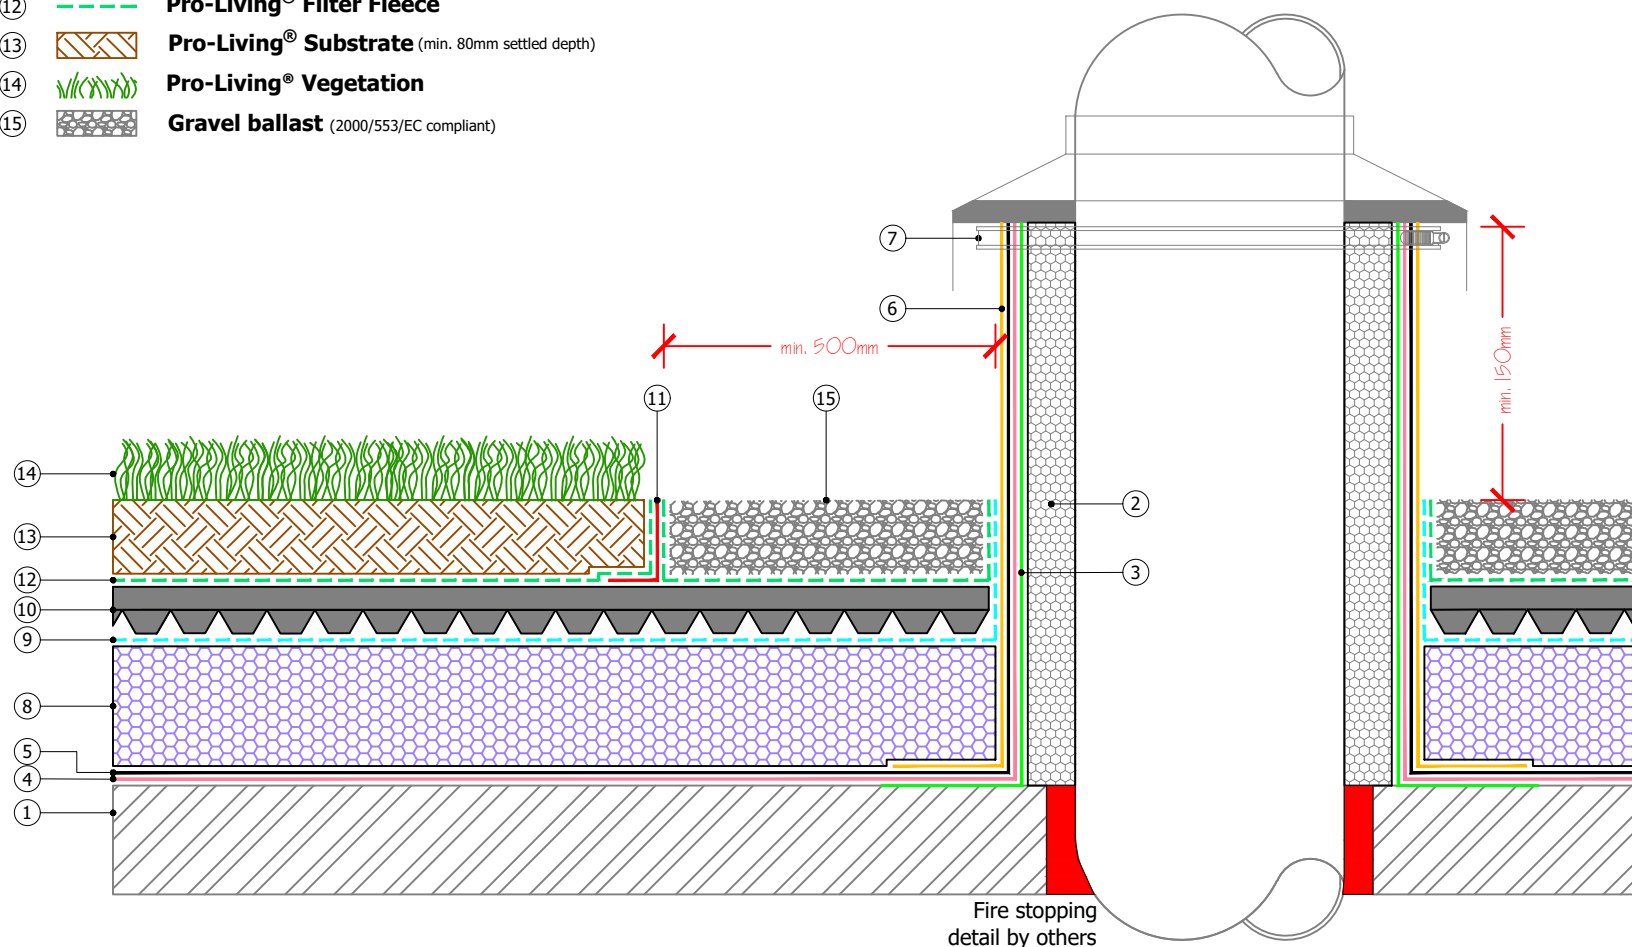

Proteus Waterproofing Ltd.

21a Sirdar Road,
Brook Road Industrial Estate,
Rayleigh, Essex, SS6 7XF

Tel: +44 (0)1268 777871

W: www.proteuswaterproofing.co.uk

E: office@proteuswaterproofing.co.uk

All components are to be prepared
and installed in strict accordance with
Proteus Project Specification

Notes :

This drawing is solely intended to illustrate the correct application of Proteus Waterproofing Ltd's products and systems. All other elements bearing reference to structural and/or thermal design within the detail are shown indicatively and should not be used in whole or part for any aspect of project design without consulting the relevant authorities.

For refurbishment projects, all aspects of the existing roof are deemed to be fully compliant with BS 6229 (Code of practice for flat roofs with continuously supported coverings) or improved upon for instances where these standards are not met.


© This drawing is the copyright of Proteus Waterproofing Ltd.

Drawing No:		Roof Type:
SD_CM_INVERTED_15		Inverted
Description:		
Hot pipe penetration		
Scale:	Drawn:	Date:
NTS	W.Harding	07/10/2025

Proteus Cold Melt®



- ①  Substrate
- ②  **Pro-Vapour Control/Carrier Membrane SA** adhered with **Pro-Prime® SA** (timber | concrete | asphalt | felt substrates)
- ③  **Cold Melt®**
- ④  **Pro-BW® Plus Resin** base coat with embedded **Pro-Force 450** reinforcement
- ⑤  **Pro-BW® Plus Resin** top coat
- ⑥  Metal angle (by others)
- ⑦  **Proteus Pro-Therm Insulation** (as per specification)
- ⑧  **Proteus Pro-Therm Low-K** (separation layer)
- ⑨  **Pro-Living® Drainage Board**
- ⑩  **Pro-Living® Drainage Trim**
- ⑪  **Pro-Living® Filter Fleece**
- ⑫  **Pro-Living® Substrate** (min. 80mm settled depth)
- ⑬  **Pro-Living® Vegetation**
- ⑭  **Gravel ballast** (2000/553/EC compliant)

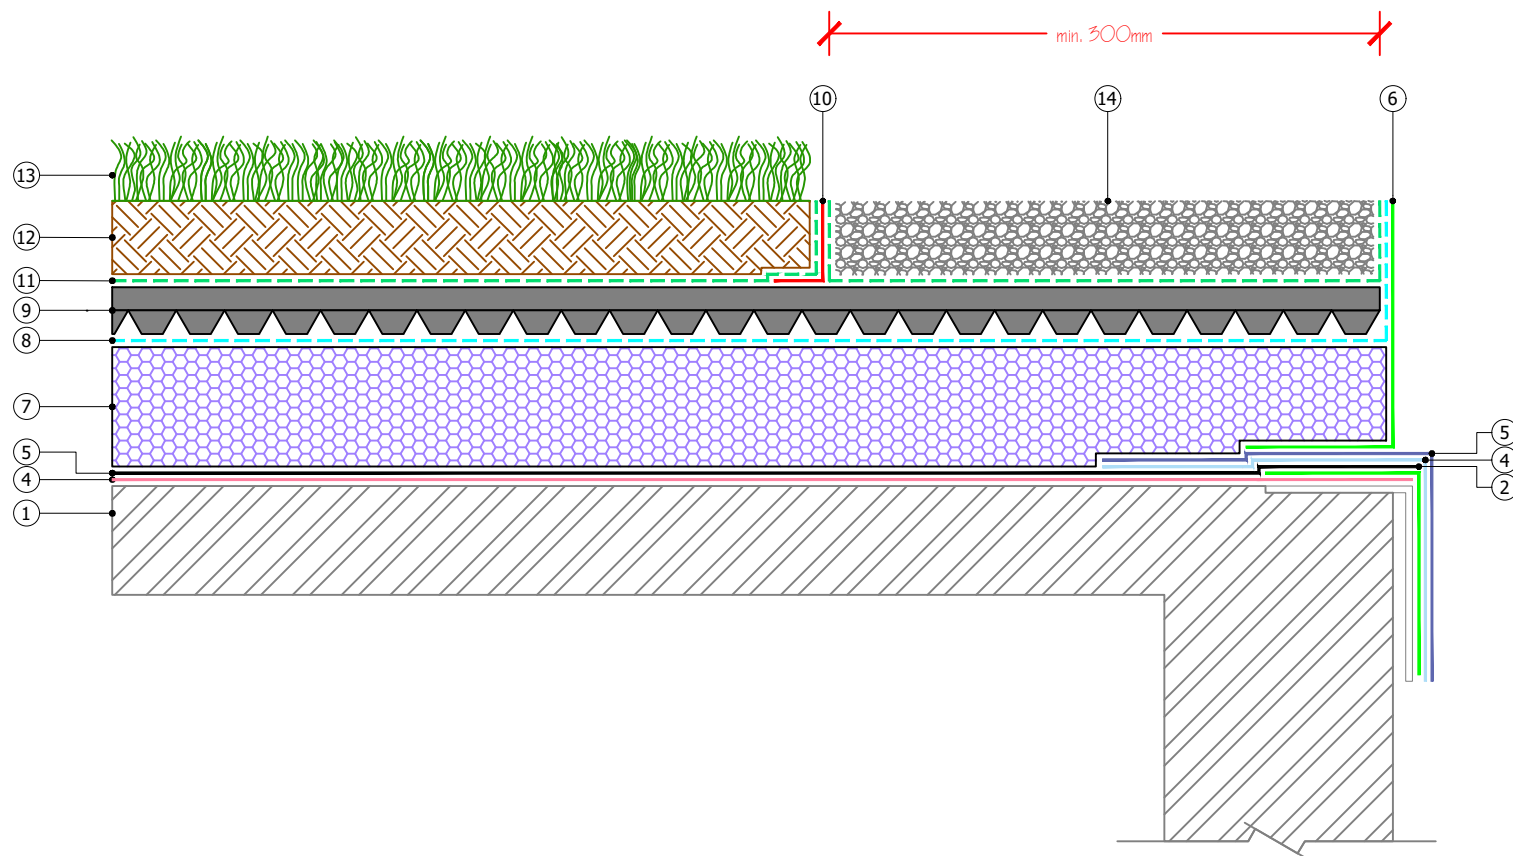

Proteus Waterproofing Ltd.

21a Sirdar Road,
Brook Road Industrial Estate,
Rayleigh, Essex, SS6 7XF

Tel: +44 (0)1268 777871

W: www.proteuswaterproofing.co.uk

E: office@proteuswaterproofing.co.uk

All components are to be prepared
and installed in strict accordance with
Proteus Project Specification

Notes :

This drawing is solely intended to illustrate the correct application of Proteus Waterproofing Ltd's products and systems. All other elements bearing reference to structural and/or thermal design within the detail are shown indicatively and should not be used in whole or part for any aspect of project design without consulting the relevant authorities.

For refurbishment projects, all aspects of the existing roof are deemed to be fully compliant with BS 6229 (Code of practice for flat roofs with continuously supported coverings) or improved upon for instances where these standards are not met.


© This drawing is the copyright of Proteus Waterproofing Ltd.

Drawing No: SD_CM_INVERTED_16		Roof Type: Inverted
Description: Drip Edge for Lift Overrun		
Scale: NTS	Drawn: W.Harding	Date: 07/10/2025

Proteus Cold Melt®



- ①  Substrate
- ②  **Pro-Vapour Control/Carrier Membrane SA** adhered with **Pro-Prime® SA** (timber | concrete | asphalt | felt substrates)
- ③  **Cold Melt®**
- ④  **Proteus Cold Melt® UV Top** (all exposed areas)
- ⑤  **Proteus Pro-Therm Insulation** (as per specification)
- ⑥  **Proteus Pro-Therm Low-K** (separation layer)
- ⑦  **Pro-Living® Drainage Trim**
- ⑧  **Gravel ballast** (2000/553/EC compliant)
- ⑨  **Paving slabs on pedestals** (2000/553/EC compliant)

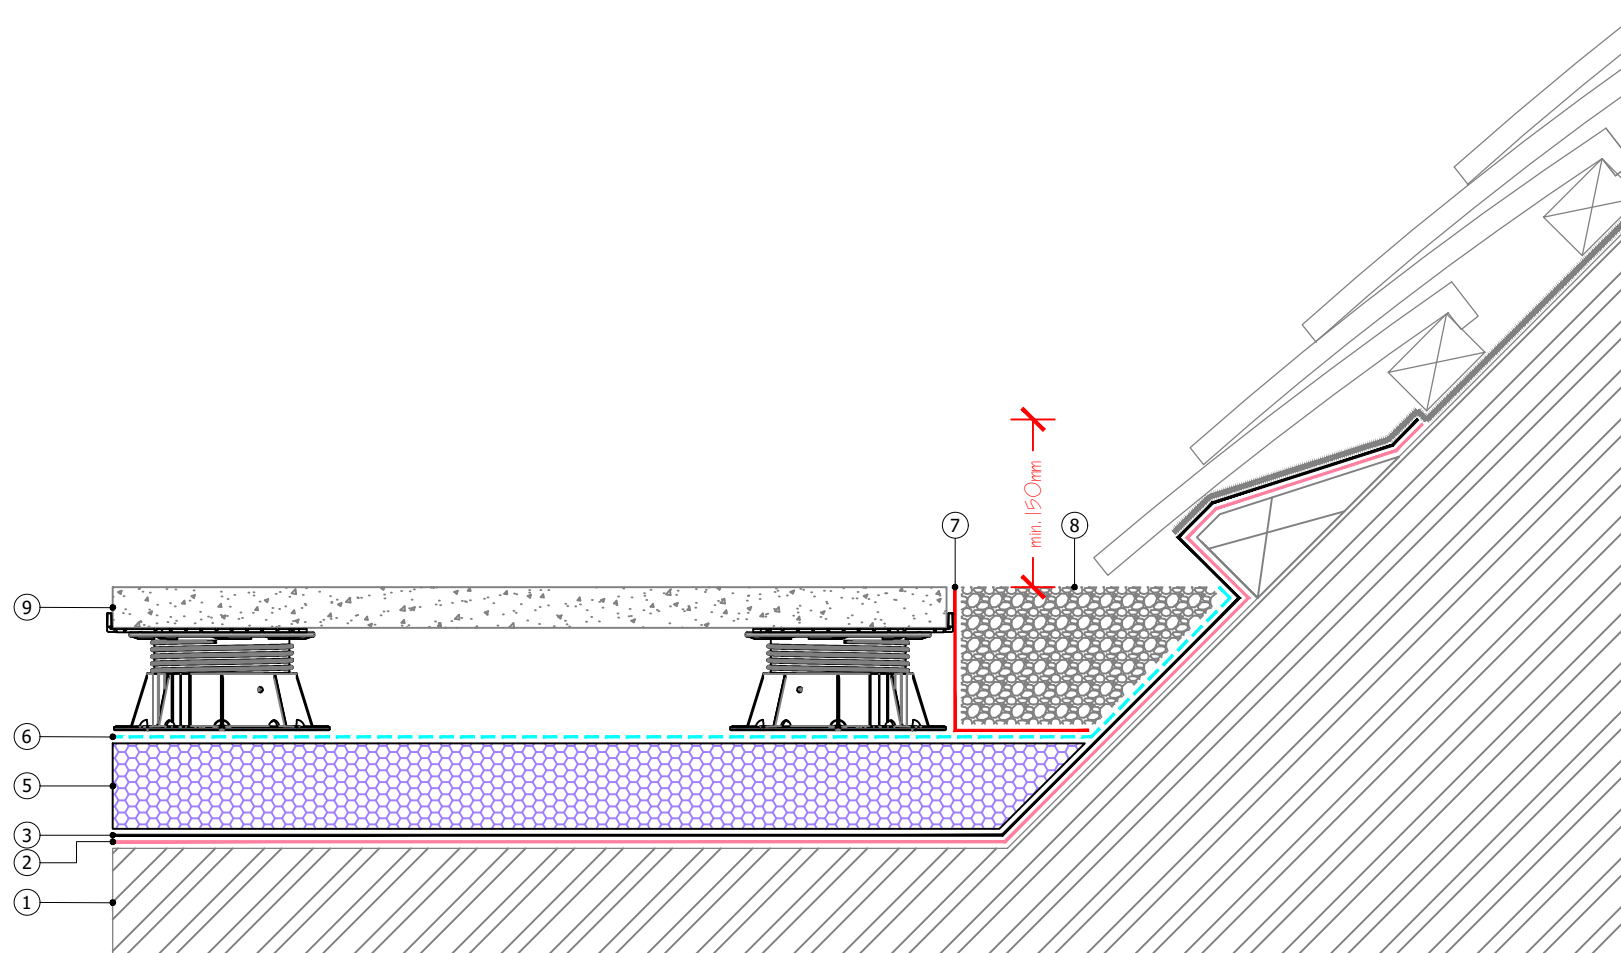

Proteus Waterproofing Ltd.

21a Sirdar Road,
Brook Road Industrial Estate,
Rayleigh, Essex, SS6 7XF

Tel: +44 (0)1268 777871

W: www.proteuswaterproofing.co.uk

E: office@proteuswaterproofing.co.uk

**All components are to be prepared
and installed in strict accordance with
Proteus Project Specification**

Notes :

This drawing is solely intended to illustrate the correct application of Proteus Waterproofing Ltd's products and systems. All other elements bearing reference to structural and/or thermal design within the detail are shown indicatively and should not be used in whole or part for any aspect of project design without consulting the relevant authorities.

For refurbishment projects, all aspects of the existing roof are deemed to be fully compliant with BS 6229 (Code of practice for flat roofs with continuously supported coverings) or improved upon for instances where these standards are not met.

© This drawing is the copyright of Proteus Waterproofing Ltd.

Drawing No:

SD_CM_INVERTED_17

Roof Type:

Inverted

Description:

Upstand/Layboard to Pitched Roof

Scale:

NTS

Drawn:

W.Harding

Date:


07/10/2025

Proteus Cold Melt®



Proteus
WATERPROOFING

- ①  Substrate
- ②  **Pro-Vapour Control/Carrier Membrane SA** adhered with **Pro-Prime® SA** (timber | concrete | asphalt | felt substrates)
- ③  **Cold Melt®**
- ④  **Proteus Pro-Therm Insulation** (as per specification)
- ⑤  **Proteus Pro-Therm Low-K** (separation layer)
- ⑥  **Pro-Living® Drainage Trim**
- ⑦  **Gravel ballast** (2000/553/EC compliant)
- ⑧  **Paving slabs on pedestals** (2000/553/EC compliant)
- ⑨  **Flashing** (by others)

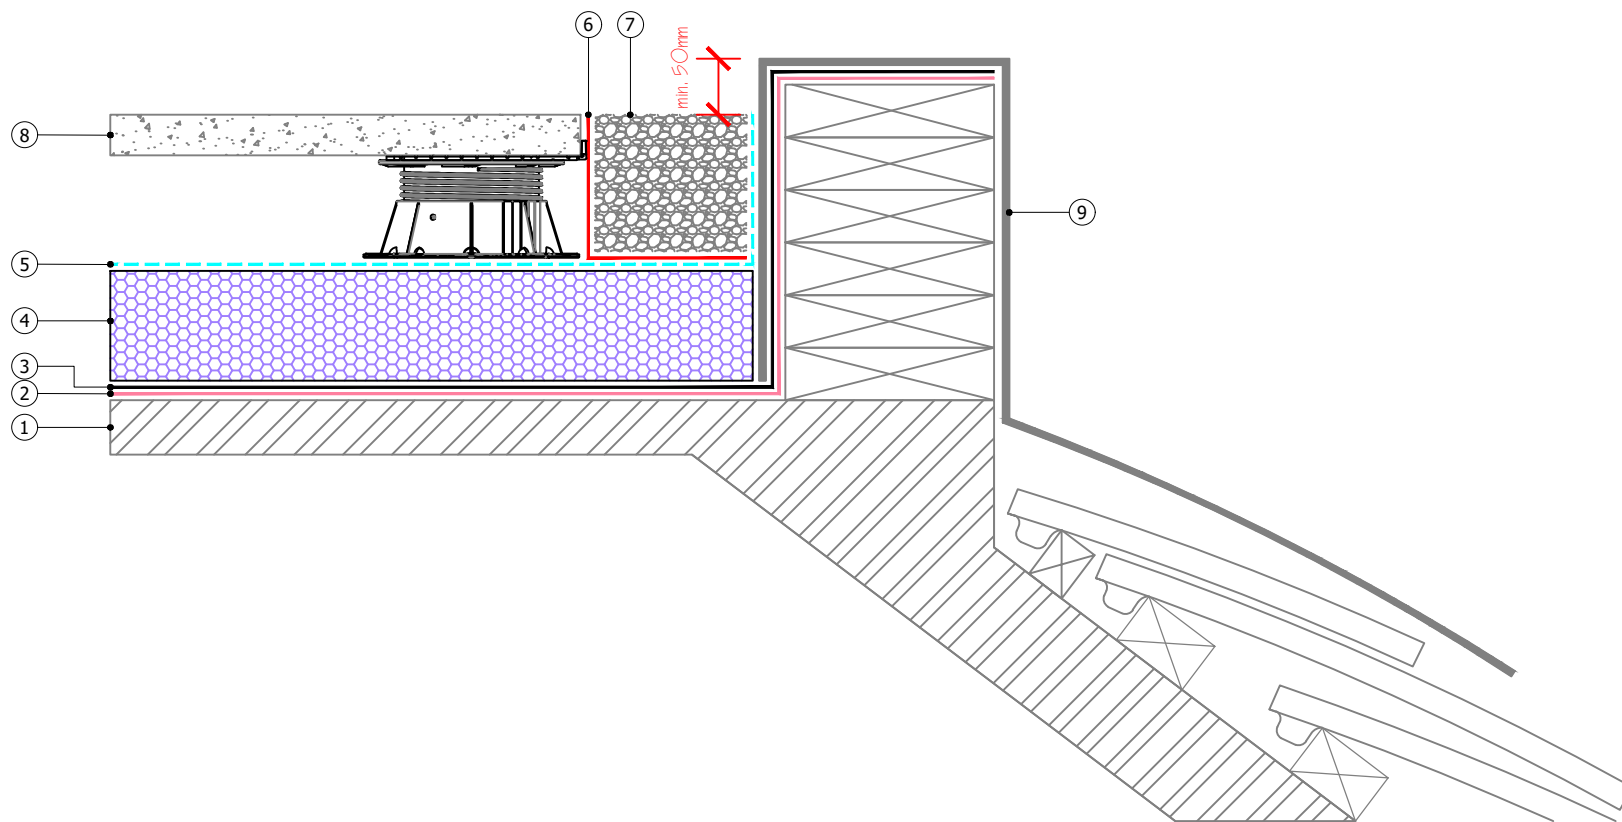

Proteus Waterproofing Ltd.

21a Sirdar Road,
Brook Road Industrial Estate,
Rayleigh, Essex, SS6 7XF

Tel: +44 (0)1268 777871

W: www.proteuswaterproofing.co.uk

E: office@proteuswaterproofing.co.uk

**All components are to be prepared
and installed in strict accordance with
Proteus Project Specification**

Notes :

This drawing is solely intended to illustrate the correct application of Proteus Waterproofing Ltd's products and systems. All other elements bearing reference to structural and/or thermal design within the detail are shown indicatively and should not be used in whole or part for any aspect of project design without consulting the relevant authorities.

For refurbishment projects, all aspects of the existing roof are deemed to be fully compliant with BS 6229 (Code of practice for flat roofs with continuously supported coverings) or improved upon for instances where these standards are not met.


© This drawing is the copyright of Proteus Waterproofing Ltd.

Drawing No: SD_CM_INVERTED_18	Roof Type: Inverted
Description: Perimeter Mansard	
Scale: NTS	Drawn: W.Harding Date: 07/10/2025

Proteus Cold Melt®



- ①  Substrate
- ②  Metal Angle (by others)
- ③  **Pro-Vapour Control/Carrier Membrane SA** adhered with **Pro-Prime® SA** (timber | concrete | asphalt | felt substrates)
- ④  **Cold Melt®**
- ⑤  **Proteus Cold Melt® UV Top** (all exposed areas)
- ⑥  Flashing (by others)
- ⑦  **Proteus Pro-Therm Insulation** (as per specification)
- ⑧  **Proteus Pro-Therm Low-K** (separation layer)
- ⑨  **Pro-Living® Drainage Board**
- ⑩  **Pro-Living® Filter Fleece**
- ⑪  **Pro-Living® Drainage Trim**
- ⑫  **Pro-Living® Substrate** (min. 80mm settled depth)
- ⑬  **Pro-Living® Vegetation**
- ⑭  **Gravel ballast** (2000/553/EC compliant)

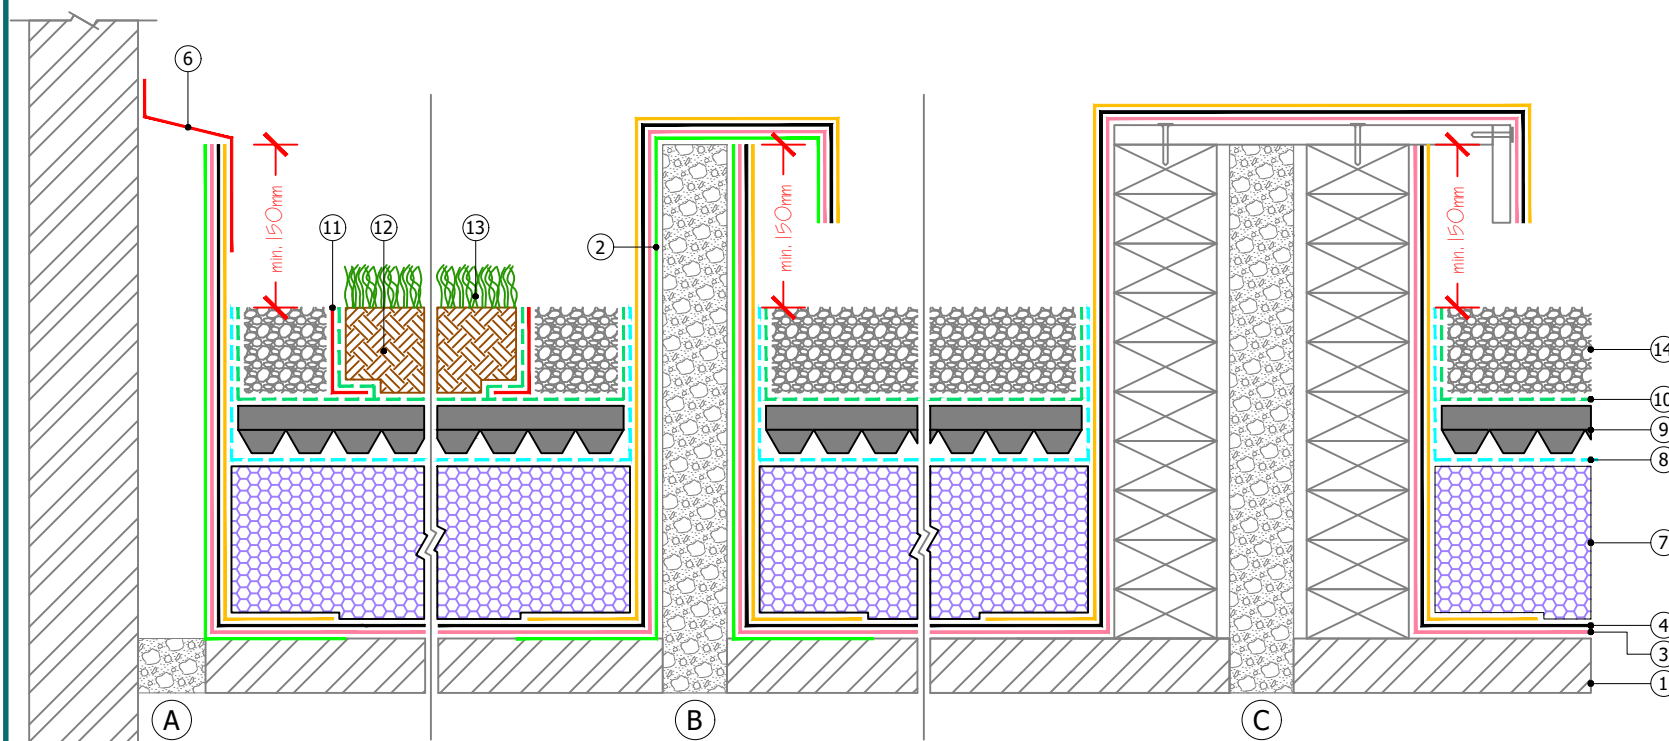

Proteus Waterproofing Ltd.

21a Sirdar Road,
Brook Road Industrial Estate,
Rayleigh, Essex, SS6 7XF

Tel: +44 (0)1268 777871

W: www.proteuswaterproofing.co.uk

E: office@proteuswaterproofing.co.uk

All components are to be prepared
and installed in strict accordance with
Proteus Project Specification

Notes :

This drawing is solely intended to illustrate the correct application of Proteus Waterproofing Ltd's products and systems. All other elements bearing reference to structural and/or thermal design within the detail are shown indicatively and should not be used in whole or part for any aspect of project design without consulting the relevant authorities.

For refurbishment projects, all aspects of the existing roof are deemed to be fully compliant with BS 6229 (Code of practice for flat roofs with continuously supported coverings) or improved upon for instances where these standards are not met.


© This drawing is the copyright of Proteus Waterproofing Ltd.

Drawing No: SD_CM_INVERTED_23	Roof Type: Inverted
Description: Expansion Joints	
Scale: NTS	Drawn: W.Harding Date: 07/10/2025

Proteus Cold Melt®



- ①  Substrate
- ②  Metal Angle (by others)
- ③  **Pro-Vapour Control/Carrier Membrane SA** adhered with **Pro-Prime® SA** (timber | concrete | asphalt | felt substrates)
- ④  **Cold Melt®**
- ⑤  **Cold Melt® UV Top** (all exposed areas)
- ⑥  **Proteus Pro-Therm Insulation** (as per specification)
- ⑦  **Proteus Pro-Therm Low-K** (separation layer)
- ⑧  Metal Flashing and Sealant (by others)
- ⑨  **Pro-Living® Drainage Trim**
- ⑩  Paving slabs on pedestals (2000/553/EC compliant)
- ⑪  **Gravel ballast** (2000/553/EC compliant)

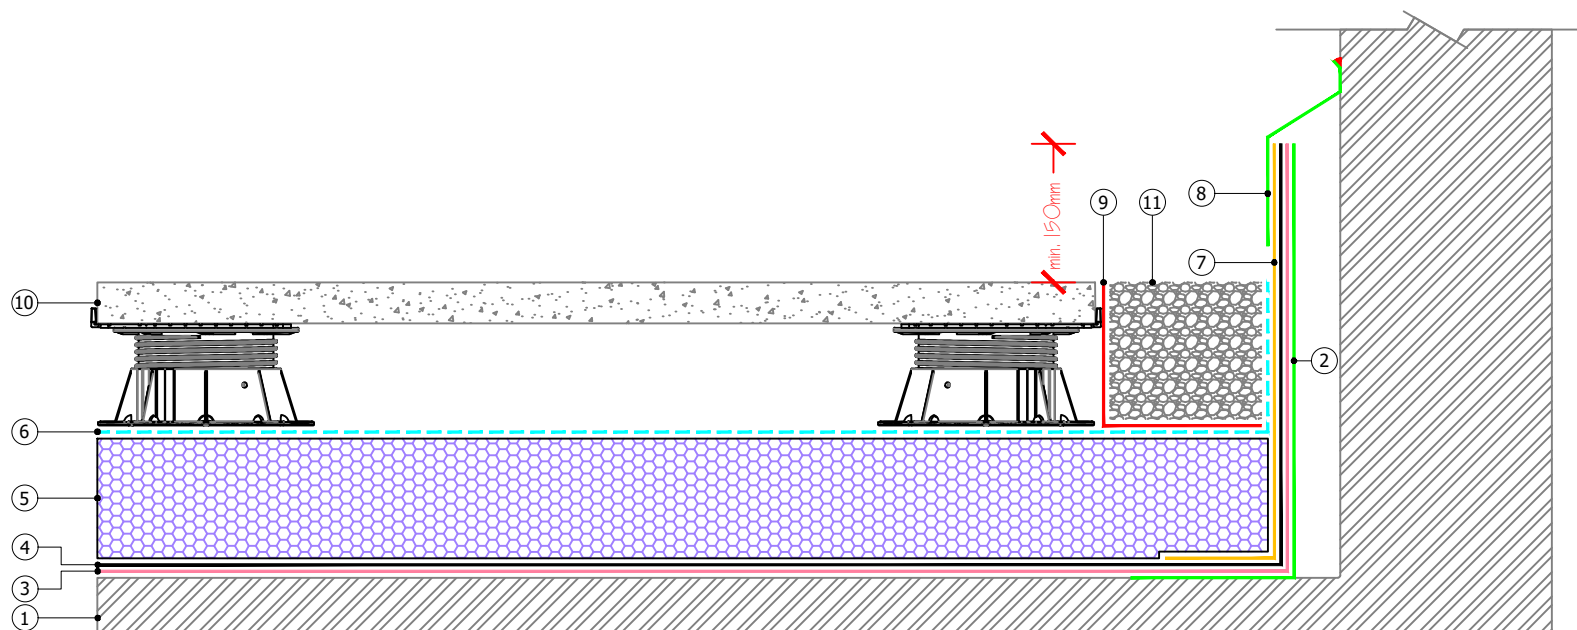

Proteus Waterproofing Ltd.

21a Sirdar Road,
Brook Road Industrial Estate,
Rayleigh, Essex, SS6 7XF

Tel: +44 (0)1268 777871

W: www.proteuswaterproofing.co.uk

E: office@proteuswaterproofing.co.uk

**All components are to be prepared
and installed in strict accordance with
Proteus Project Specification**

Notes :

This drawing is solely intended to illustrate the correct application of Proteus Waterproofing Ltd's products and systems. All other elements bearing reference to structural and/or thermal design within the detail are shown indicatively and should not be used in whole or part for any aspect of project design without consulting the relevant authorities.

For refurbishment projects, all aspects of the existing roof are deemed to be fully compliant with BS 6229 (Code of practice for flat roofs with continuously supported coverings) or improved upon for instances where these standards are not met.

© This drawing is the copyright of Proteus Waterproofing Ltd.

Drawing No:

SD_CM_INVERTED_24

Roof Type:

Inverted

Description:

Independant Upstand

Scale:

NTS

Drawn:

W.Harding

Date:


07/10/2025

Proteus Cold Melt®



Proteus
WATERPROOFING

- ①  Substrate
- ②  **Pro-Vapour Control/Carrier Membrane SA** adhered with **Pro-Prime® SA** (timber | concrete | asphalt | felt substrates)
- ③  **Cold Melt®**
- ④  **Proteus Pro-Cold®** base coat with embedded **Pro-Force 225** reinforcement
- ⑤  **Proteus Pro-Cold®** top coat
- ⑥  **Proteus Pro-Therm Insulation** (as per specification)
- ⑦  **Proteus Pro-Therm Low-K** (separation layer)
- ⑧  **Pro-Living® Drainage Trim**
- ⑨  **Gravel ballast** (2000/553/EC compliant)
- ⑩  Paving slabs on pedestals (2000/553/EC compliant)

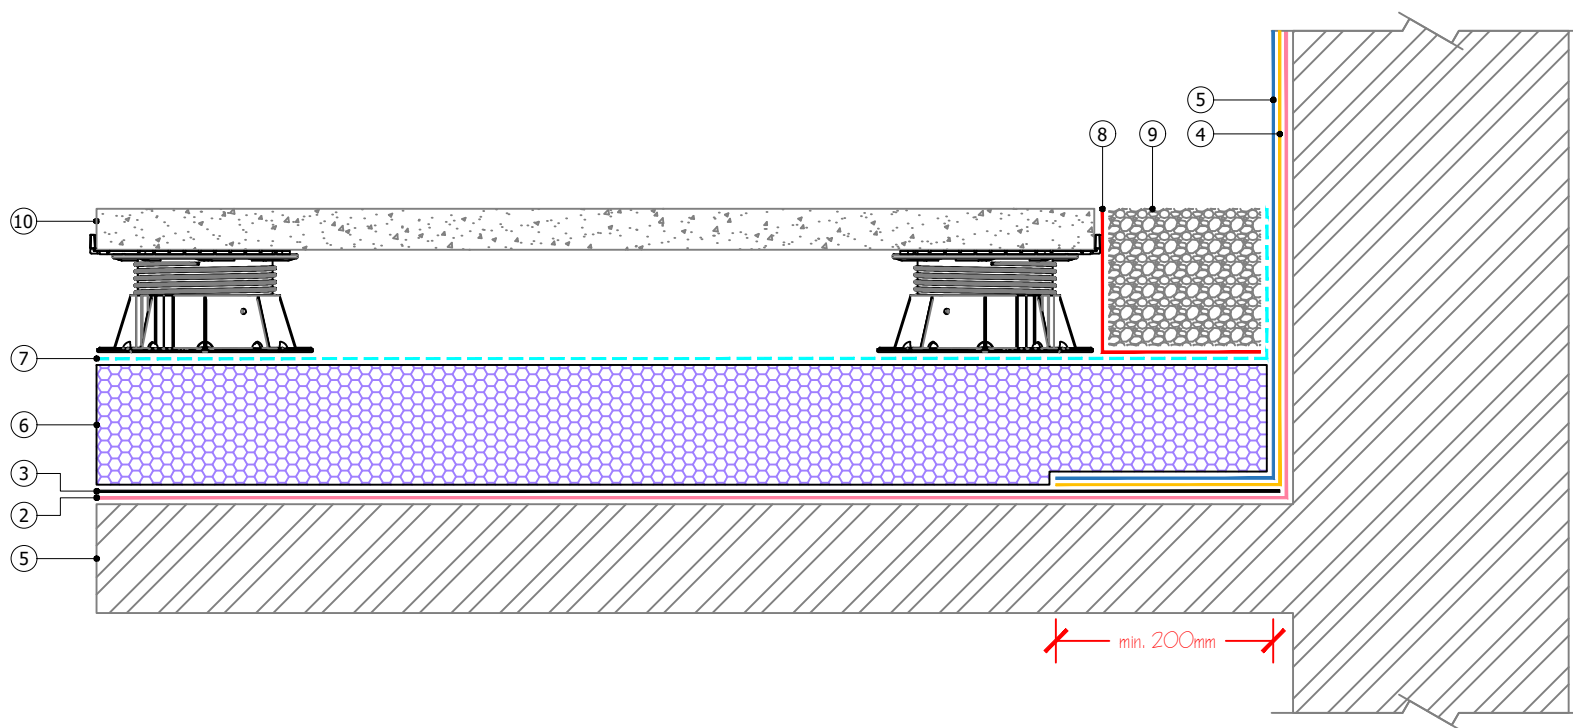

Proteus Waterproofing Ltd.

21a Sirdar Road,
Brook Road Industrial Estate,
Rayleigh, Essex, SS6 7XF

Tel: +44 (0)1268 777871

W: www.proteuswaterproofing.co.uk

E: office@proteuswaterproofing.co.uk

All components are to be prepared
and installed in strict accordance with
Proteus Project Specification

Notes :

This drawing is solely intended to illustrate the correct application of Proteus Waterproofing Ltd's products and systems. All other elements bearing reference to structural and/or thermal design within the detail are shown indicatively and should not be used in whole or part for any aspect of project design without consulting the relevant authorities.

For refurbishment projects, all aspects of the existing roof are deemed to be fully compliant with BS 6229 (Code of practice for flat roofs with continuously supported coverings) or improved upon for instances where these standards are not met.

© This drawing is the copyright of Proteus Waterproofing Ltd.

Drawing No:

SD_CM_INVERTED_25

Roof Type:

Inverted

Description:

Hybrid Upstand

Scale:

NTS

Drawn:

W.Harding


Date:

07/10/2025

Proteus Cold Melt®



- ①  Substrate
- ②  Metal Flashing (by others)
- ③  **Pro-Vapour Control/Carrier Membrane SA** adhered with **Pro-Prime® SA** (timber | concrete | asphalt | felt substrates)
- ④  **Cold Melt®**
- ⑤  **Cold Melt® UV Top** (all exposed areas)
- ⑥  Metal Flashing (by others)
- ⑦  **Proteus Sealant**
- ⑧  **Proteus Pro-Therm Insulation** (as per specification)
- ⑨  **Proteus Pro-Therm Low-K** (separation layer)
- ⑩  **Pro-Living® Drainage Trim**
- ⑪  **Gravel ballast** (2000/553/EC compliant)
- ⑫  **Paving slabs on pedestals** (2000/553/EC compliant)

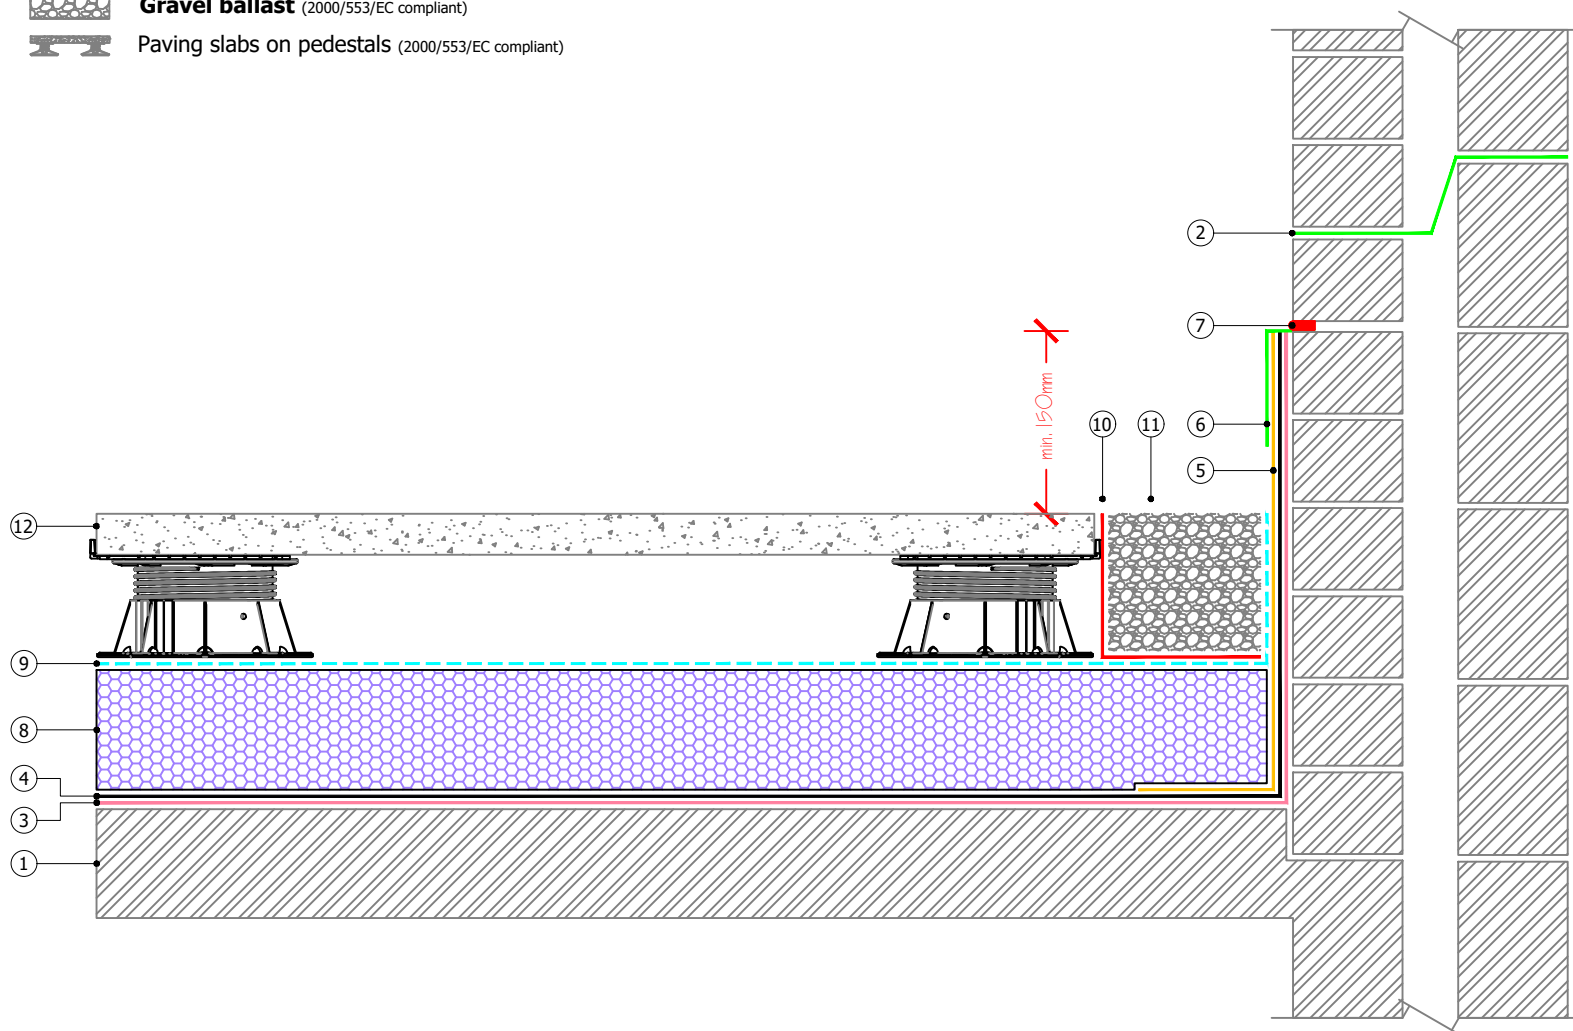

Proteus Waterproofing Ltd.

21a Sirdar Road,
Brook Road Industrial Estate,
Rayleigh, Essex, SS6 7XF

Tel: +44 (0)1268 777871

W: www.proteuswaterproofing.co.uk

E: office@proteuswaterproofing.co.uk

All components are to be prepared
and installed in strict accordance with
Proteus Project Specification

Notes :

This drawing is solely intended to illustrate the correct application of Proteus Waterproofing Ltd's products and systems. All other elements bearing reference to structural and/or thermal design within the detail are shown indicatively and should not be used in whole or part for any aspect of project design without consulting the relevant authorities.

For refurbishment projects, all aspects of the existing roof are deemed to be fully compliant with BS 6229 (Code of practice for flat roofs with continuously supported coverings) or improved upon for instances where these standards are not met.

© This drawing is the copyright of Proteus Waterproofing Ltd.

Drawing No:

SD_CM_INVERTED_26

Roof Type:

Inverted

Description:

Cavity tray

Scale:

NTS

Drawn:

W.Harding


Date:

07/10/2025

Proteus Cold Melt®



- ①  Substrate
- ②  **Pro-Vapour Control/Carrier Membrane SA** adhered with **Pro-Prime® SA** (timber | concrete | asphalt | felt substrates)
- ③  **Cold Melt®**
- ④  **Cold Melt® UV Top** (all exposed areas)
- ⑤  Jubilee Clip (by others)
- ⑥  **Proteus Pro-Therm Insulation** (as per specification)
- ⑦  **Proteus Pro-Therm Low-K** (separation layer)
- ⑧  **Pro-Living® Drainage Board**
- ⑨  **Pro-Living® Drainage Trim**
- ⑩  **Pro-Living® Filter Fleece**
- ⑪  **Pro-Living® Substrate** (min. 80mm settled depth)
- ⑫  **Pro-Living® Vegetation**
- ⑬  **Gravel ballast** (2000/553/EC compliant)

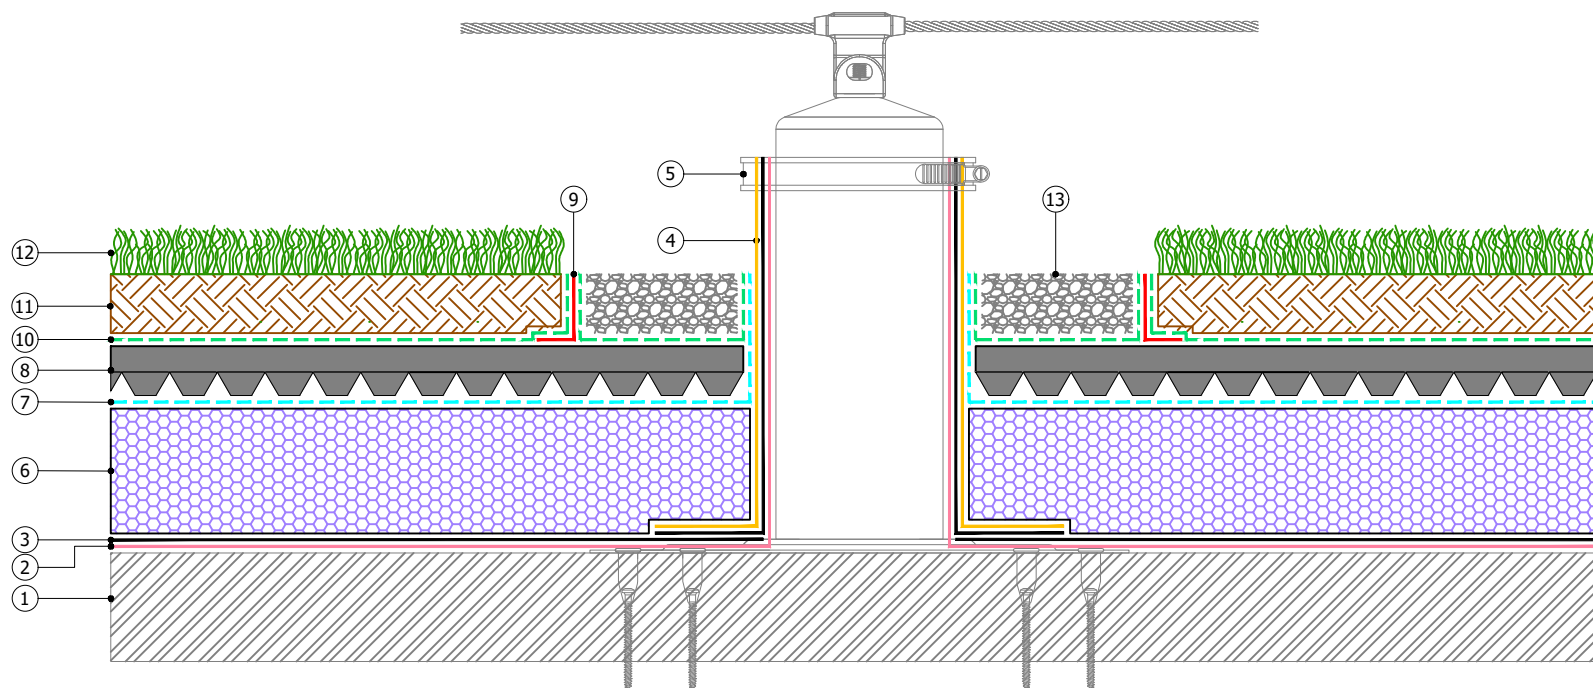

Proteus Waterproofing Ltd.

21a Sirdar Road,
Brook Road Industrial Estate,
Rayleigh, Essex, SS6 7XF

Tel: +44 (0)1268 777871

W: www.proteuswaterproofing.co.uk

E: office@proteuswaterproofing.co.uk

All components are to be prepared
and installed in strict accordance with
Proteus Project Specification

Notes :

This drawing is solely intended to illustrate the correct application of Proteus Waterproofing Ltd's products and systems. All other elements bearing reference to structural and/or thermal design within the detail are shown indicatively and should not be used in whole or part for any aspect of project design without consulting the relevant authorities.

For refurbishment projects, all aspects of the existing roof are deemed to be fully compliant with BS 6229 (Code of practice for flat roofs with continuously supported coverings) or improved upon for instances where these standards are not met.

© This drawing is the copyright of Proteus Waterproofing Ltd.

Drawing No: SD_CM_INVERTED_27		Roof Type: Inverted
Description: Fall Arrest System		
Scale: NTS	Drawn: W.Harding	Date: 07/10/2025

Proteus Cold Melt®

