


- ①  Substrate
- ②  **Pro-Prime® Bitumen**
- ③  **Proteus Hot-Melt®** (compound + reinforcement + capsheet)
- ④  **Proteus Pro-Therm Insulation** (as per specification)
- ⑤  **Proteus Pro-Therm Low-K** (separation layer)
- ⑥  **Pro-Living® Drainage Trim**
- ⑦  **Pro-Living® Drainage Board**
- ⑧  **Pro-Living® Filter Fleece**
- ⑨  **Pro-Living® Substrate** (min. 80mm settled depth)
- ⑩  **Pro-Living® Vegetation**
- ⑪  **Gravel ballast** (2000/553/EC compliant)
- ⑫  **Paving slabs on pedestals** (2000/553/EC compliant)

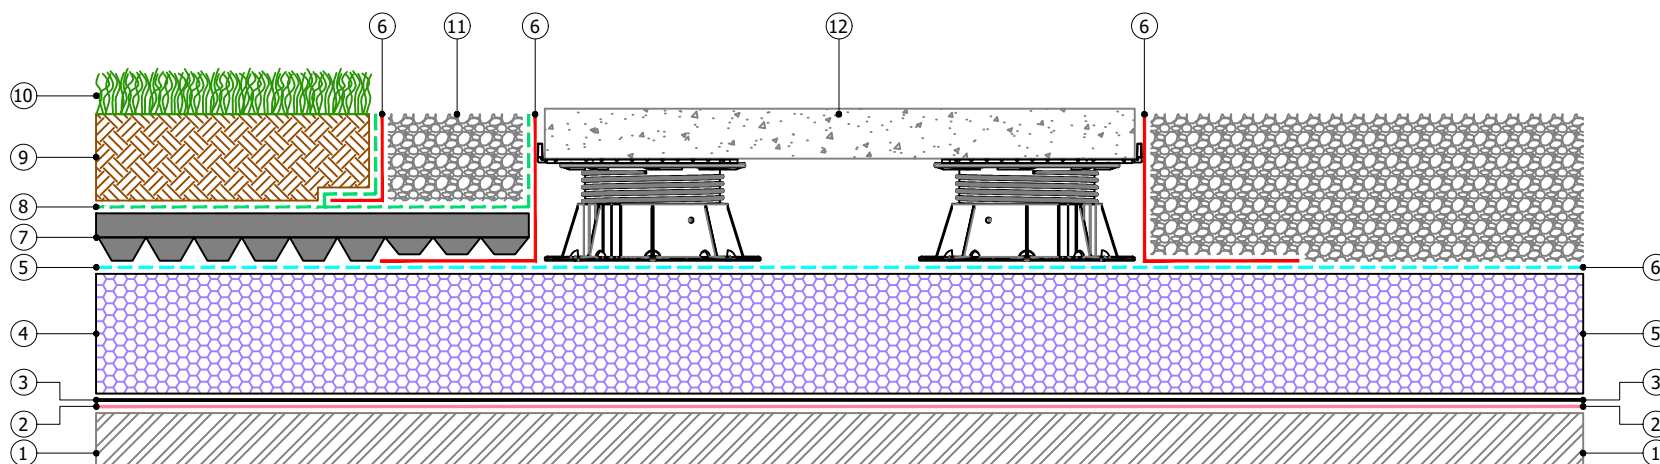

Proteus Waterproofing Ltd.

21a Sirdar Road,
Brook Road Industrial Estate,
Rayleigh, Essex, SS6 7XF

Tel: +44 (0)1268 777871

W: www.proteuswaterproofing.co.uk

E: office@proteuswaterproofing.co.uk

All components are to be prepared
and installed in strict accordance with
Proteus Project Specification

Notes :

This drawing is solely intended to illustrate the correct application of Proteus Waterproofing Ltd's products and systems. All other elements bearing reference to structural and/or thermal design within the detail are shown indicatively and should not be used in whole or part for any aspect of project design without consulting the relevant authorities.

For refurbishment projects, all aspects of the existing roof are deemed to be fully compliant with BS 6229 (Code of practice for flat roofs with continuously supported coverings) or improved upon for instances where these standards are not met.


© This drawing is the copyright of Proteus Waterproofing Ltd.

Drawing No: SD_HM_INVERTED_01		Roof Type: Inverted
Description: Horizontal Surface		
Scale: NTS	Drawn: W.Harding	Date: 07/10/2025

Proteus Hot Melt®



- ①  Substrate
- ②  **Pro-Prime® Bitumen**
- ③  **Proteus Hot-Melt®** (compound + reinforcement + capsheet)
- ④  **Proteus Pro-Therm Insulation** (as per specification)
- ⑤  **Proteus Pro-Therm Low-K** (separation layer)
- ⑥  **Pro-Living® Drainage Trim**
- ⑦  **Pro-Living® Drainage Board**
- ⑧  **Pro-Living® Filter Fleece**
- ⑨  **Pro-Living® Substrate** (min. 80mm settled depth)
- ⑩  **Pro-Living® Vegetation**
- ⑪  **Gravel ballast** (2000/553/EC compliant)
- ⑫  **Paving slabs on pedestals** (2000/553/EC compliant)

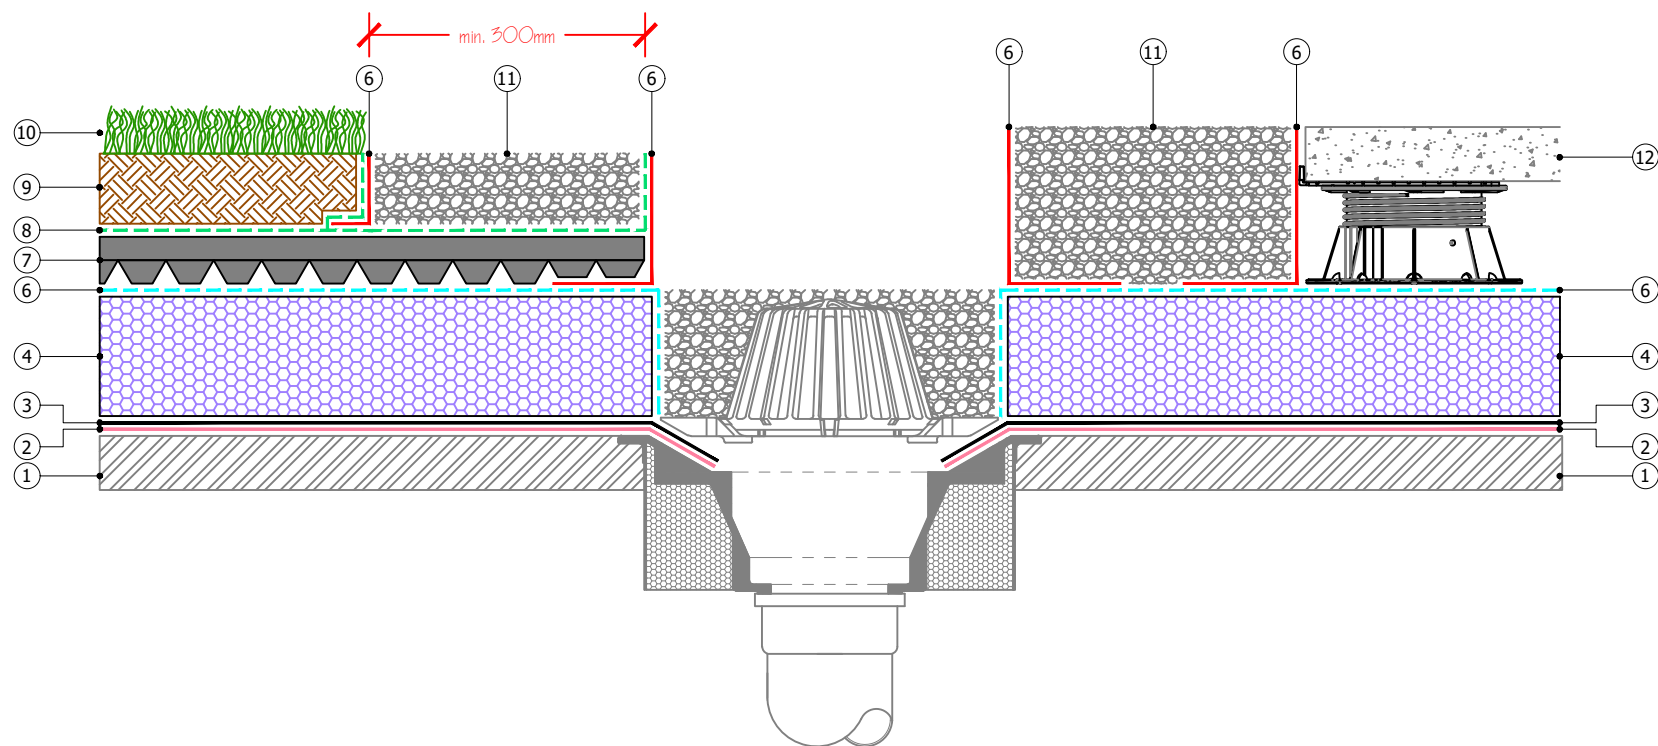

Proteus Waterproofing Ltd.

21a Sirdar Road,
Brook Road Industrial Estate,
Rayleigh, Essex, SS6 7XF

Tel: +44 (0)1268 777871

W: www.proteuswaterproofing.co.uk

E: office@proteuswaterproofing.co.uk

All components are to be prepared
and installed in strict accordance with
Proteus Project Specification

Notes :

This drawing is solely intended to illustrate the correct application of Proteus Waterproofing Ltd's products and systems. All other elements bearing reference to structural and/or thermal design within the detail are shown indicatively and should not be used in whole or part for any aspect of project design without consulting the relevant authorities.

For refurbishment projects, all aspects of the existing roof are deemed to be fully compliant with BS 6229 (Code of practice for flat roofs with continuously supported coverings) or improved upon for instances where these standards are not met.


© This drawing is the copyright of Proteus Waterproofing Ltd.

Drawing No: SD_HM_INVERTED_02		Roof Type: Inverted
Description: Vertical Rainwater Outlet		
Scale: NTS	Drawn: W.Harding	Date: 07/10/2025

Proteus Hot Melt®



- ①  Substrate
- ②  Rooflight / Roof Access Hatch (by others)
- ③  **Pro-Prime® Bitumen**
- ④  **Proteus Hot Melt®** protection felt (Soaker Detail)
- ⑤  **Proteus Hot-Melt®** (compound + reinforcement + capsheet)
- ⑥  **Proteus Pro-Felt® Ultima Plus Capsheet** (on all exposed areas)
- ⑦  **Proteus Sealant**
- ⑧  **Proteus Pro-Therm Insulation** (as per specification)
- ⑨  **Proteus Pro-Therm Low-K** (separation layer)
- ⑩  **Pro-Living® Drainage Trim**
- ⑪  **Pro-Living® Drainage Board**
- ⑫  **Pro-Living® Filter Fleece**
- ⑬  **Pro-Living® Substrate** (min. 80mm settled depth)
- ⑭  **Pro-Living® Vegetation**
- ⑮  **Gravel ballast** (2000/553/EC compliant)
- ⑯  **Paving slabs on pedestals** (2000/553/EC compliant)

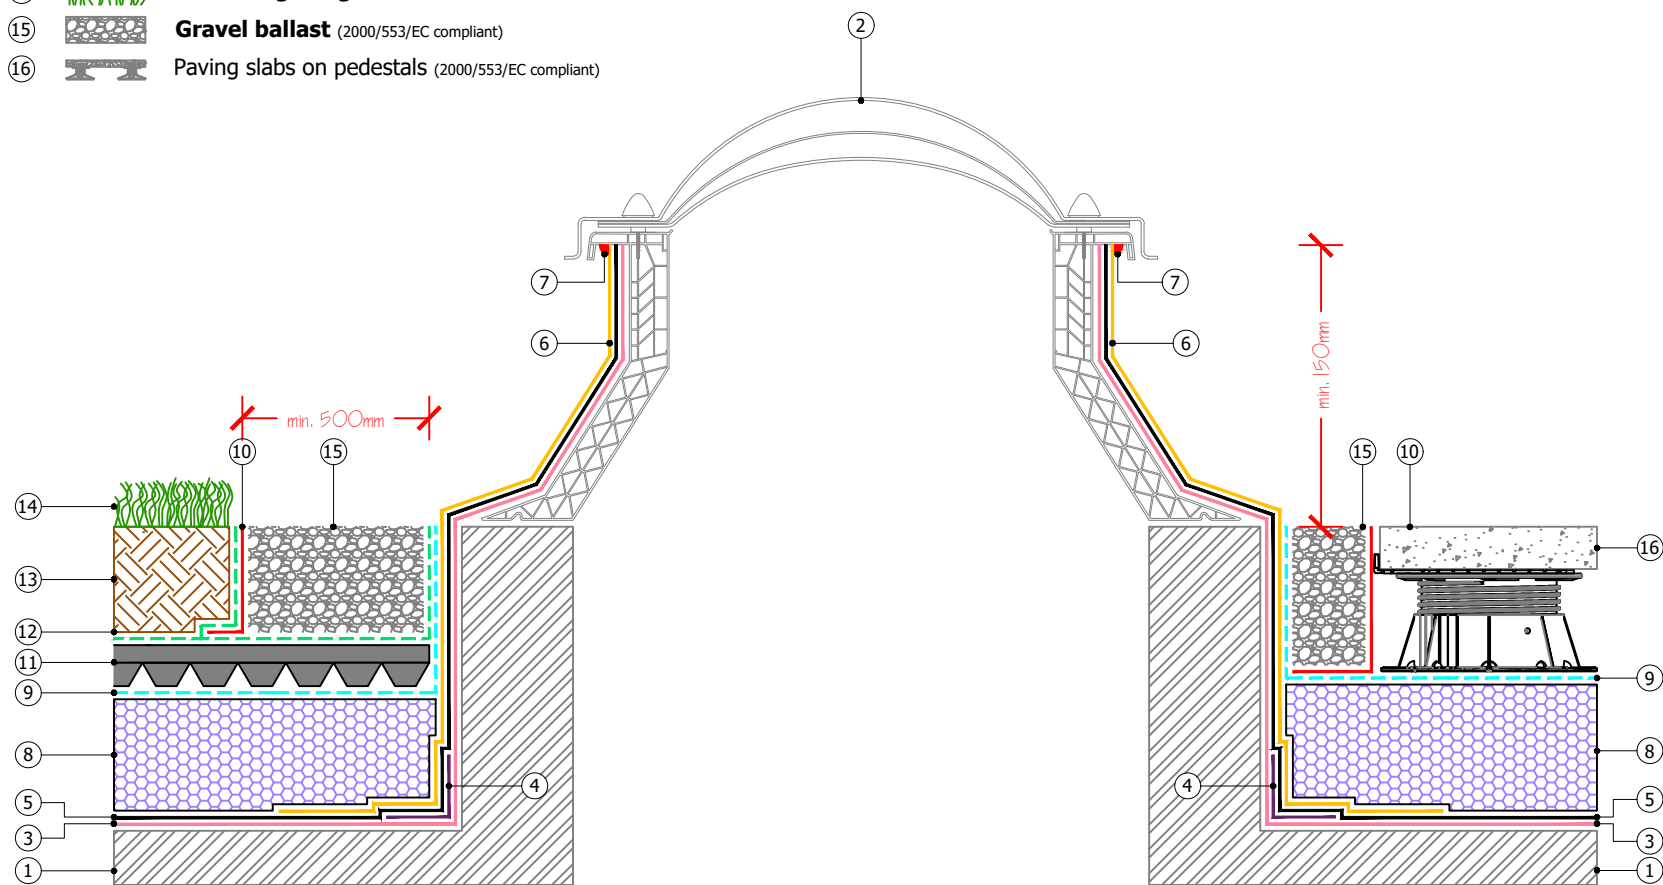

Proteus Waterproofing Ltd.

21a Sirdar Road,
Brook Road Industrial Estate,
Rayleigh, Essex, SS6 7XF

Tel: +44 (0)1268 777871

W: www.proteuswaterproofing.co.uk

E: office@proteuswaterproofing.co.uk

All components are to be prepared
and installed in strict accordance with
Proteus Project Specification

Notes :

This drawing is solely intended to illustrate the correct application of Proteus Waterproofing Ltd's products and systems. All other elements bearing reference to structural and/or thermal design within the detail are shown indicatively and should not be used in whole or part for any aspect of project design without consulting the relevant authorities.

For refurbishment projects, all aspects of the existing roof are deemed to be fully compliant with BS 6229 (Code of practice for flat roofs with continuously supported coverings) or improved upon for instances where these standards are not met.

© This drawing is the copyright of Proteus Waterproofing Ltd.

Drawing No:

SD_HM_INVERTED_03

Roof Type:

Inverted

Description:

Rooflight / Access Hatch

Scale:

NTS

Drawn:

W.Harding

Date:




07/10/2025

Proteus Hot Melt®



Proteus
WATERPROOFING

- ①  Substrate
- ②  **Pro-Prime® Bitumen**
- ③  **Proteus Hot Melt®** protection felt (Soaker Detail)
- ④  **Proteus Hot-Melt®** (compound + reinforcement + capsheet)
- ⑤  **Proteus Pro-Felt® Ultima Plus Capsheet** (on all exposed areas)
- ⑥  **Proteus Sealant**
- ⑦  **Proteus Pro-Therm Insulation** (as per specification)
- ⑧  **Proteus Pro-Therm Low-K** (separation layer)
- ⑨  **Pro-Living® Drainage Board**
- ⑩  **Pro-Living® Filter Fleece**
- ⑪  **Pro-Living® Drainage Trim**
- ⑫  **Pro-Living® Substrate** (min. 80mm settled depth)
- ⑬  **Pro-Living® Vegetation**
- ⑭  **Gravel ballast** (2000/553/EC compliant)

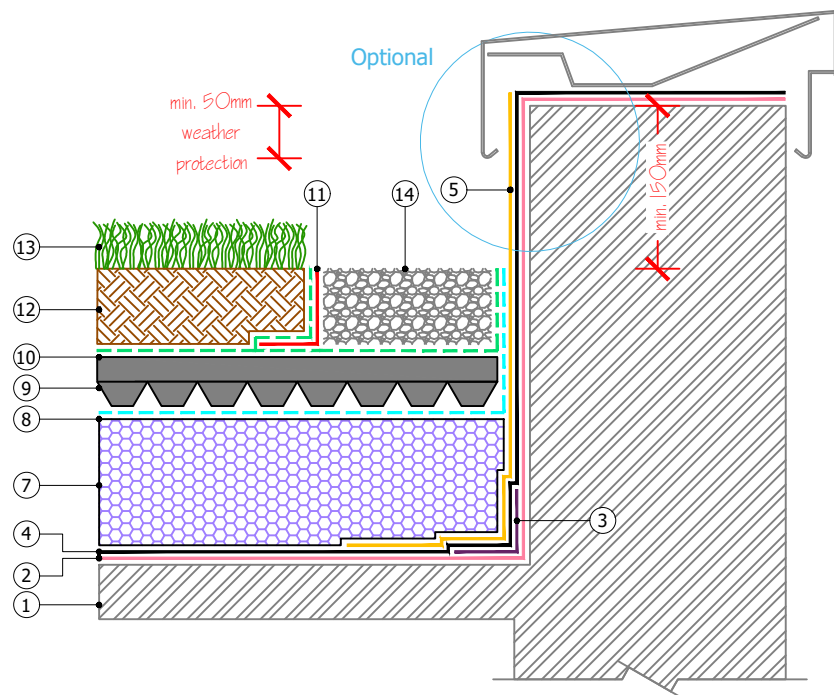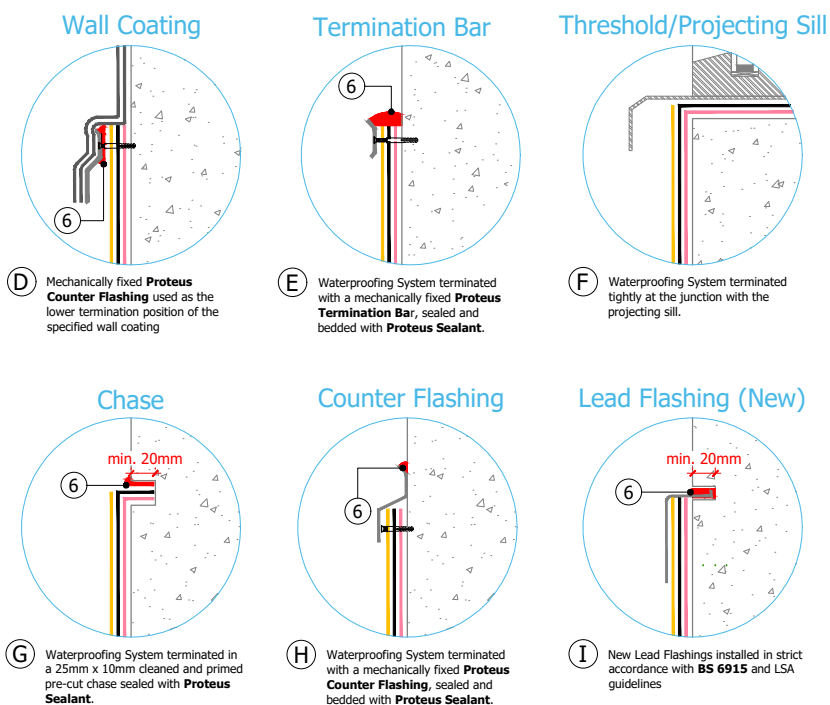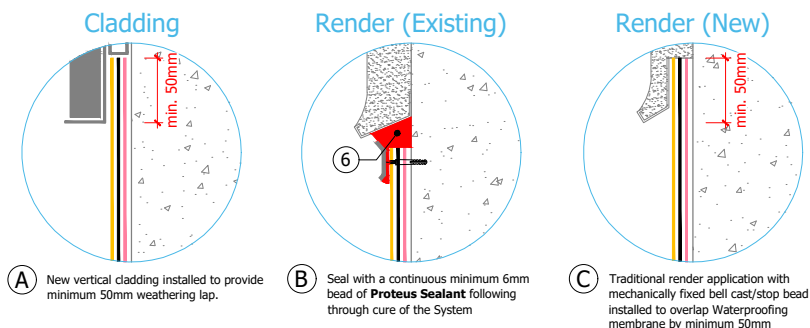

Proteus Waterproofing Ltd.

21a Sirdar Road,
Brook Road Industrial Estate,
Rayleigh, Essex, SS6 7XF

Tel: +44 (0)1268 777871

W: www.proteuswaterproofing.co.uk

E: office@proteuswaterproofing.co.uk

All components are to be prepared and installed in strict accordance with **Proteus Project Specification**

Notes :

This drawing is solely intended to illustrate the correct application of Proteus Waterproofing Ltd's products and systems. All other elements bearing reference to structural and/or thermal design within the detail are shown indicatively and should not be used in whole or part for any aspect of project design without consulting the relevant authorities.

For refurbishment projects, all aspects of the existing roof are deemed to be fully compliant with BS 6229 (Code of practice for flat roofs with continuously supported coverings) or improved upon for instances where these standards are not met.


© This drawing is the copyright of Proteus Waterproofing Ltd.

Drawing No: SD_HM_INVERTED_04		Roof Type: Inverted
Description: Upstand Terminations		
Scale: NTS	Drawn: W.Harding	Date: 07/10/2025

Proteus Hot Melt®



- ①  Substrate
- ②  **Pro-Prime® Bitumen**
- ③  **Proteus Hot Melt®** protection felt (Soaker Detail)
- ④  **Proteus Hot-Melt®** (compound + reinforcement + capsheet)
- ⑤  **Proteus Pro-Therm Insulation** (as per specification)
- ⑥  **Proteus Pro-Therm Upstand Board / Non-combustible Upstand Board**
- ⑦  **Proteus Pro-Therm Low-K** (separation layer)
- ⑧  **Pro-Living® Drainage Trim**
- ⑨  **Gravel ballast** (2000/553/EC compliant)
- ⑩  **Paving slabs on pedestals** (2000/553/EC compliant)

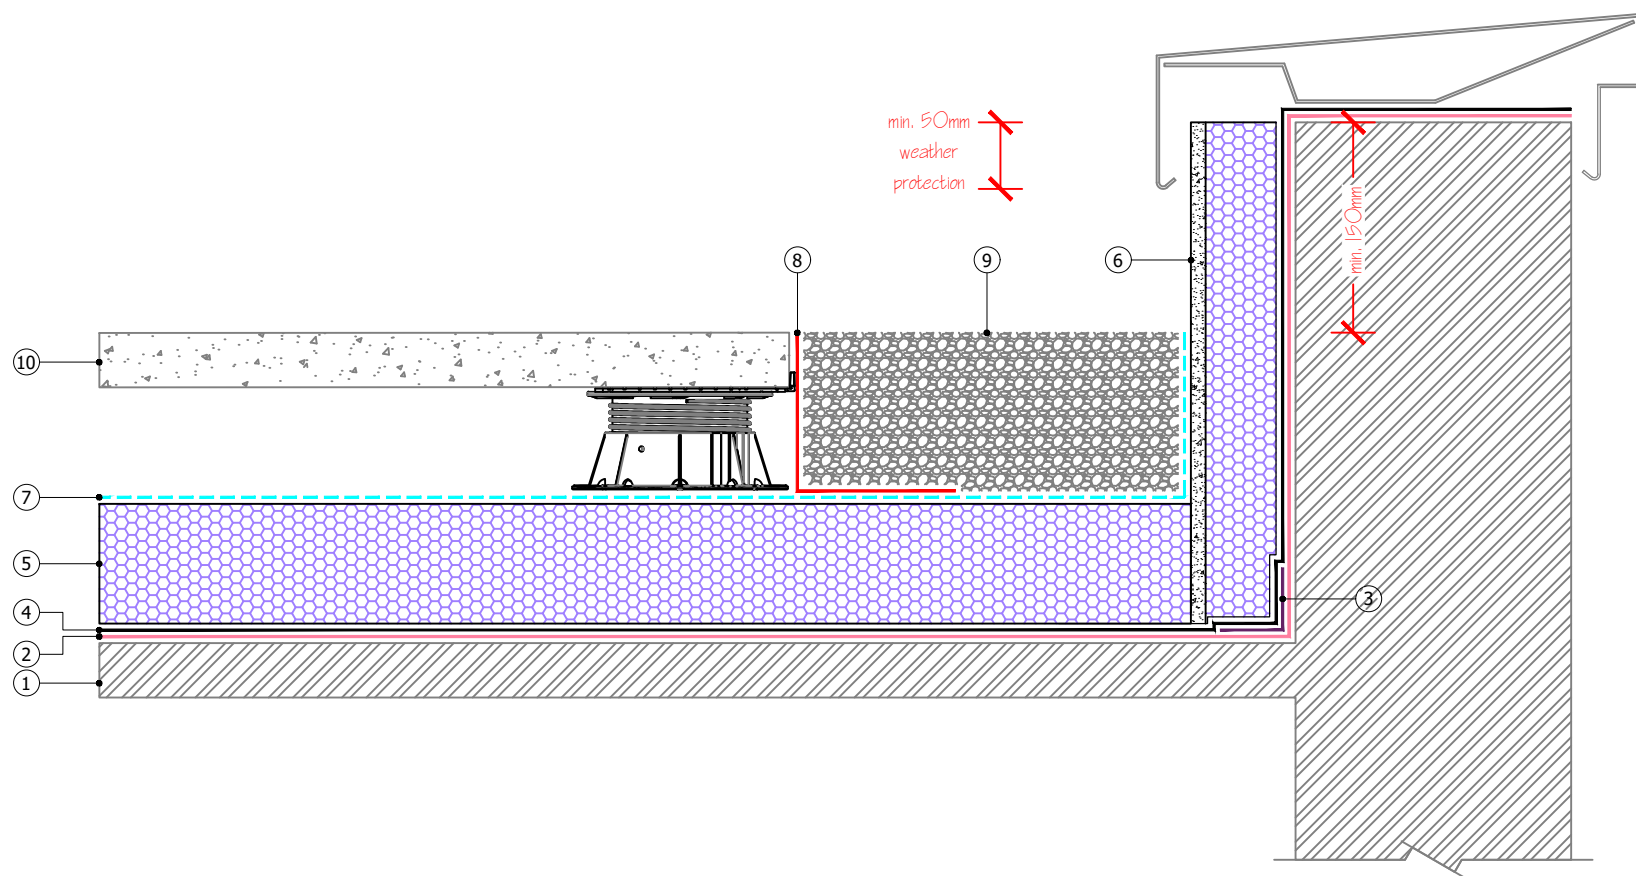

Proteus Waterproofing Ltd.

21a Sirdar Road,
Brook Road Industrial Estate,
Rayleigh, Essex, SS6 7XF

Tel: +44 (0)1268 777871

W: www.proteuswaterproofing.co.uk

E: office@proteuswaterproofing.co.uk

All components are to be prepared
and installed in strict accordance with
Proteus Project Specification

Notes :

This drawing is solely intended to illustrate the correct application of Proteus Waterproofing Ltd's products and systems. All other elements bearing reference to structural and/or thermal design within the detail are shown indicatively and should not be used in whole or part for any aspect of project design without consulting the relevant authorities.

For refurbishment projects, all aspects of the existing roof are deemed to be fully compliant with BS 6229 (Code of practice for flat roofs with continuously supported coverings) or improved upon for instances where these standards are not met.

© This drawing is the copyright of Proteus Waterproofing Ltd.

Drawing No:

SD_HM_INVERTED_05

Roof Type:

Inverted

Description:

Insulated Parapet - Capping

Scale:

NTS

Drawn:

W.Harding

Date:


07/10/2025

Proteus Hot Melt®



Proteus
WATERPROOFING

- ①  Substrate
- ②  **Pro-Prime® Bitumen**
- ③  **Proteus Hot Melt®** protection felt (Soaker Detail)
- ④  **Proteus Hot-Melt®** (compound + reinforcement + capsheet)
- ⑤  **Proteus Pro-Felt® Ultima Plus Capsheet** (on all exposed areas)
- ⑥  **Proteus Pro-Therm Insulation** (as per specification)
- ⑦  **Proteus Pro-Therm Low-K** (separation layer)
- ⑧  **Pro-Living® Drainage Trim**
- ⑨  **Gravel ballast** (2000/553/EC compliant)
- ⑩  **Paving slabs on pedestals** (2000/553/EC compliant)

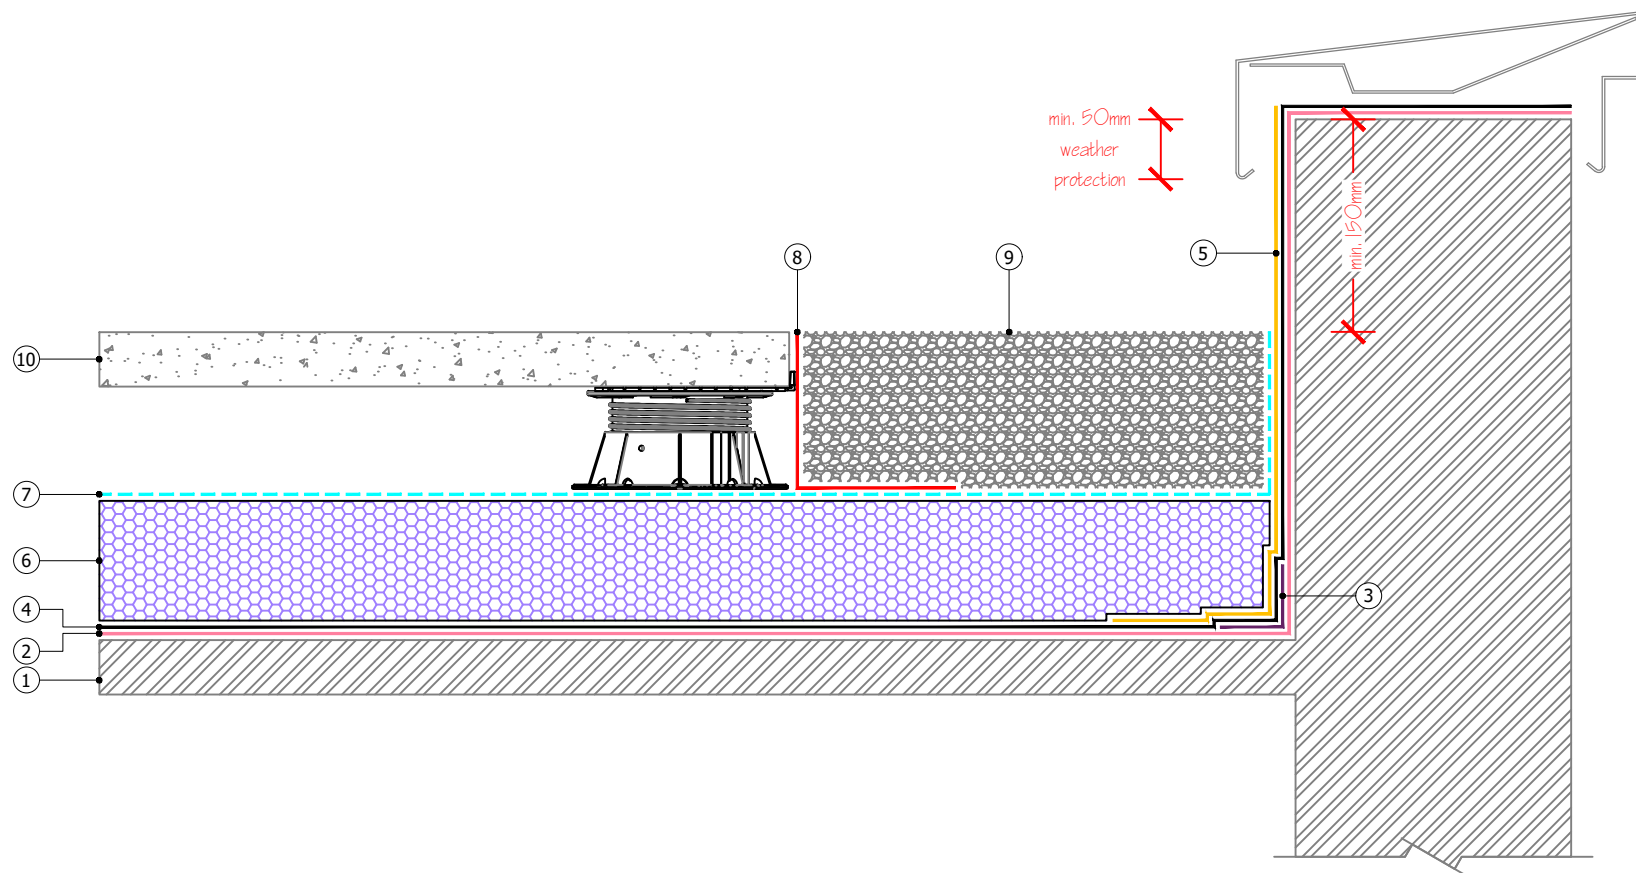

Proteus Waterproofing Ltd.

21a Sirdar Road,
Brook Road Industrial Estate,
Rayleigh, Essex, SS6 7XF

Tel: +44 (0)1268 777871

W: www.proteuswaterproofing.co.uk

E: office@proteuswaterproofing.co.uk

All components are to be prepared
and installed in strict accordance with
Proteus Project Specification

Notes :

This drawing is solely intended to illustrate the correct application of Proteus Waterproofing Ltd's products and systems. All other elements bearing reference to structural and/or thermal design within the detail are shown indicatively and should not be used in whole or part for any aspect of project design without consulting the relevant authorities.

For refurbishment projects, all aspects of the existing roof are deemed to be fully compliant with BS 6229 (Code of practice for flat roofs with continuously supported coverings) or improved upon for instances where these standards are not met.

© This drawing is the copyright of Proteus Waterproofing Ltd.

Drawing No:

SD_HM_INVERTED_06

Roof Type:

Inverted

Description:

Uninsulated Parapet - Capping

Scale:

NTS

Drawn:

W.Harding

Date:


07/10/2025

Proteus Hot Melt®



Proteus
WATERPROOFING

- ①  Substrate
- ②  **Pro-Prime® Bitumen**
- ③  **Proteus Hot Melt®** protection felt (Soaker Detail)
- ④  **Proteus Hot-Melt®** (compound + reinforcement + capsheet)
- ⑤  **Proteus Pro-Felt® Ultima Plus Capsheet** (on all exposed areas)
- ⑥  **GRP Trim** (mechanically fixed) and **Proteus Sealant**
- ⑦  **Proteus Pro-Therm Insulation** (as per specification)
- ⑧  **Proteus Pro-Therm Low-K** (separation layer)
- ⑨  **Pro-Living® Drainage Trim**
- ⑩  **Gravel ballast** (2000/553/EC compliant)
- ⑪  **Paving slabs on pedestals** (2000/553/EC compliant)

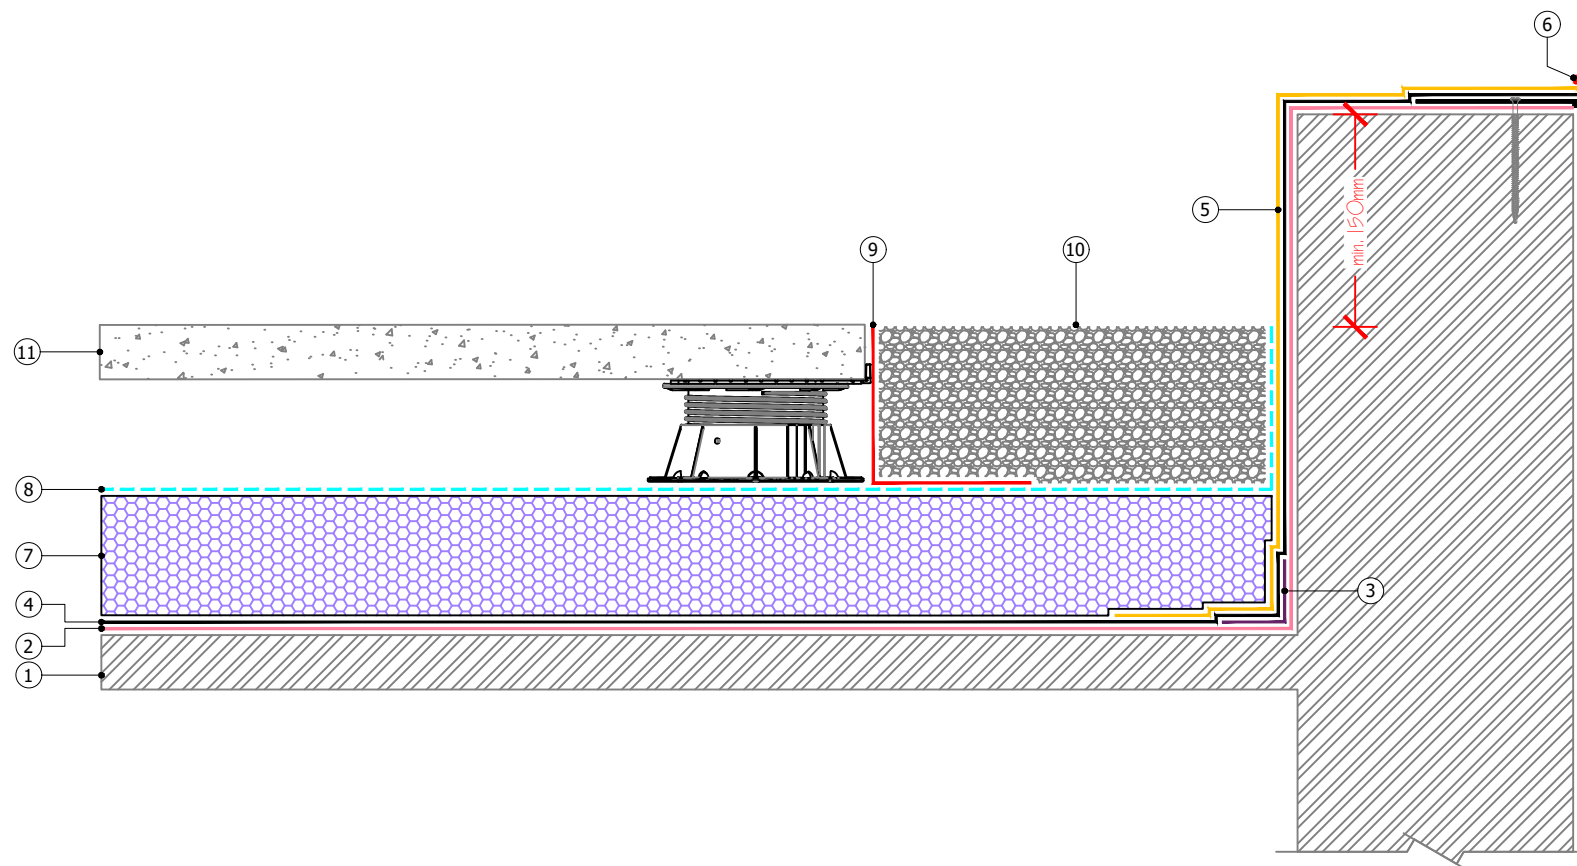

Proteus Waterproofing Ltd.

21a Sirdar Road,
Brook Road Industrial Estate,
Rayleigh, Essex, SS6 7XF

Tel: +44 (0)1268 777871

W: www.proteuswaterproofing.co.uk

E: office@proteuswaterproofing.co.uk

All components are to be prepared
and installed in strict accordance with
Proteus Project Specification

Notes :

This drawing is solely intended to illustrate the correct application of Proteus Waterproofing Ltd's products and systems. All other elements bearing reference to structural and/or thermal design within the detail are shown indicatively and should not be used in whole or part for any aspect of project design without consulting the relevant authorities.

For refurbishment projects, all aspects of the existing roof are deemed to be fully compliant with BS 6229 (Code of practice for flat roofs with continuously supported coverings) or improved upon for instances where these standards are not met.

© This drawing is the copyright of Proteus Waterproofing Ltd.

Drawing No:

SD_HM_INVERTED_07

Roof Type:

Inverted

Description:

Parapet - GRP Trim

Scale:

NTS

Drawn:

W.Harding


Date:

07/10/2025

Proteus Hot Melt®



- ①  Substrate
- ②  **Pro-Prime® Bitumen**
- ③  **Proteus Hot Melt®** protection felt (Soaker Detail)
- ④  **Proteus Hot-Melt®** (compound + reinforcement + capsheet)
- ⑤  **Proteus Pro-Therm Insulation** (as per specification)
- ⑥  **Proteus Pro-Therm Low-K** (separation layer)
- ⑦  **Proteus Bitumen Sealant**
- ⑧  Slot drain by others
- ⑨  Paving slabs on pedestals (2000/553/EC compliant)

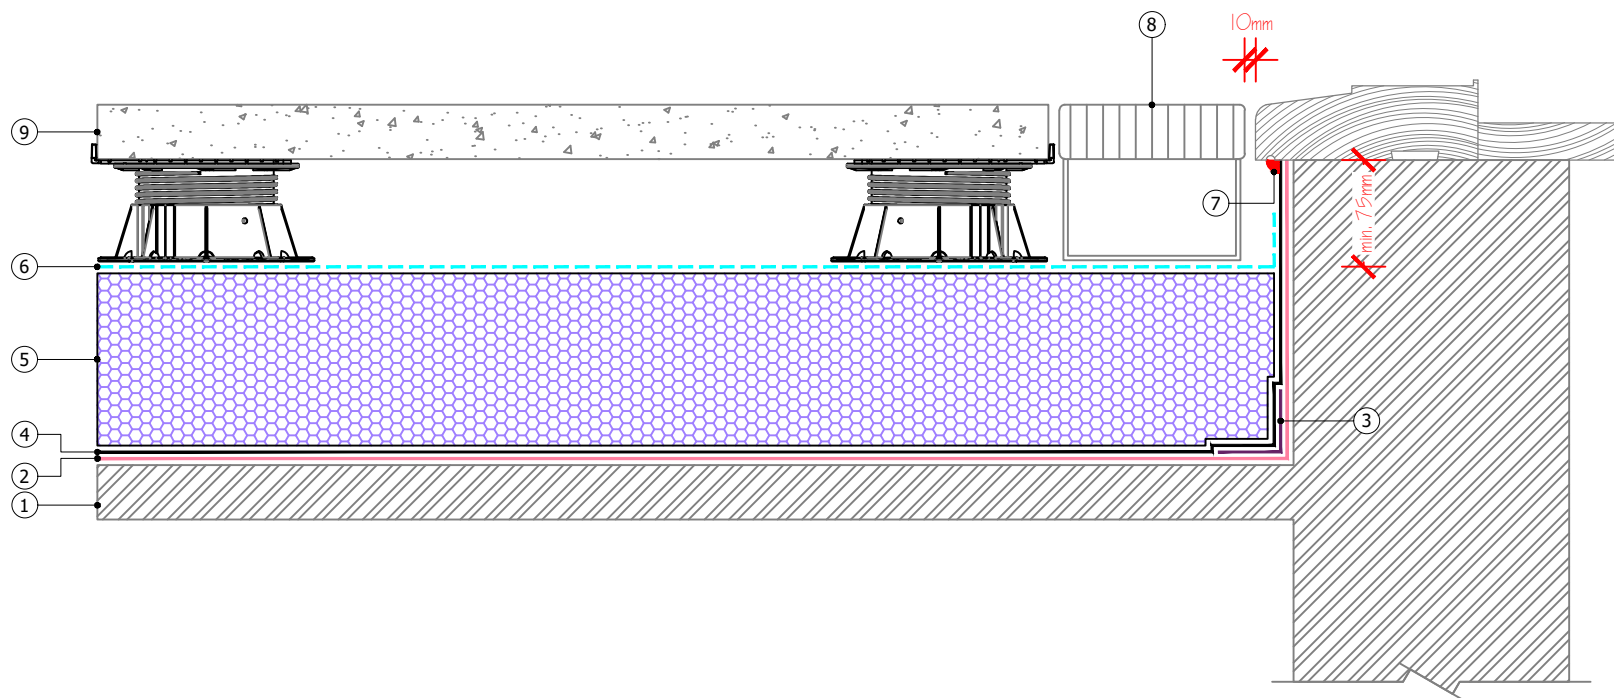

Proteus Waterproofing Ltd.

21a Sirdar Road,
Brook Road Industrial Estate,
Rayleigh, Essex, SS6 7XF

Tel: +44 (0)1268 777871

W: www.proteuswaterproofing.co.uk

E: office@proteuswaterproofing.co.uk

All components are to be prepared
and installed in strict accordance with
Proteus Project Specification

Notes :

This drawing is solely intended to illustrate the correct application of Proteus Waterproofing Ltd's products and systems. All other elements bearing reference to structural and/or thermal design within the detail are shown indicatively and should not be used in whole or part for any aspect of project design without consulting the relevant authorities.

For refurbishment projects, all aspects of the existing roof are deemed to be fully compliant with BS 6229 (Code of practice for flat roofs with continuously supported coverings) or improved upon for instances where these standards are not met.


© This drawing is the copyright of Proteus Waterproofing Ltd.

Drawing No:		Roof Type:
SD_HM_INVERTED_08		Inverted
Description:		
Level Threshold (Existing) - Sealant		
Scale:	Drawn:	Date:
NTS	W.Harding	07/10/2025

Proteus Hot Melt®



- ①  Substrate
- ②  **Pro-Prime® Bitumen**
- ③  **Proteus Hot Melt®** protection felt (Soaker Detail)
- ④  **Proteus Hot-Melt®** (compound + reinforcement + capsheet)
- ⑤  **Proteus Pro-Therm Insulation** (as per specification)
- ⑥  EPDM membrane (min. 100mm lap onto waterproofing)
- ⑦  **Proteus Pro-Therm Low-K** (separation layer)
- ⑧  Paving slabs on pedestals (2000/553/EC compliant)
- ⑨  Slot drain by others

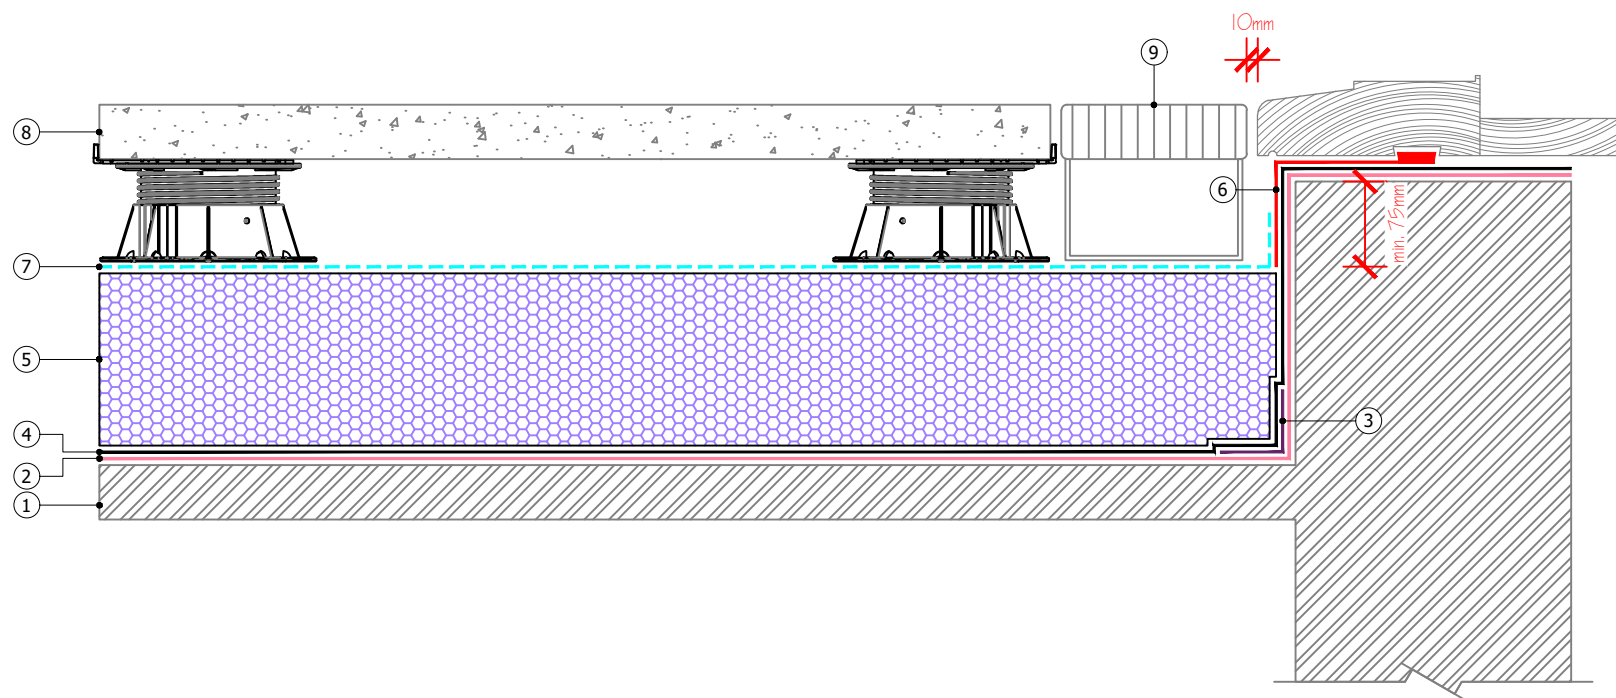

Proteus Waterproofing Ltd.

21a Sirdar Road,
Brook Road Industrial Estate,
Rayleigh, Essex, SS6 7XF

Tel: +44 (0)1268 777871

W: www.proteuswaterproofing.co.uk

E: office@proteuswaterproofing.co.uk

All components are to be prepared
and installed in strict accordance with
Proteus Project Specification

Notes :

This drawing is solely intended to illustrate the correct application of Proteus Waterproofing Ltd's products and systems. All other elements bearing reference to structural and/or thermal design within the detail are shown indicatively and should not be used in whole or part for any aspect of project design without consulting the relevant authorities.

For refurbishment projects, all aspects of the existing roof are deemed to be fully compliant with BS 6229 (Code of practice for flat roofs with continuously supported coverings) or improved upon for instances where these standards are not met.


© This drawing is the copyright of Proteus Waterproofing Ltd.

Drawing No: SD_HM_INVERTED_09		Roof Type: Inverted
Description: Level Threshold (New) - EPDM		
Scale: NTS	Drawn: W.Harding	Date: 07/10/2025

Proteus Hot Melt®



- ①  Substrate
- ②  Metal Angle
- ③  **Pro-Prime® Bitumen**
- ④  **Proteus Hot-Melt®** (compound + reinforcement + capsheet)
- ⑤  **Proteus Hot-Melt® Pitch Pocket Detail**
- ⑥  **Proteus Pro-Felt® Ultima Plus Capsheet**
- ⑦  **Proteus Pro-Therm Insulation** (as per specification)
- ⑧  **Proteus Pro-Therm Low-K** (separation layer)
- ⑨  **Pro-Living® Drainage Board**
- ⑩  **Pro-Living® Drainage Trim**
- ⑪  **Pro-Living® Filter Fleece**
- ⑫  **Pro-Living® Substrate** (min. 80mm settled depth)
- ⑬  **Pro-Living® Vegetation**
- ⑭  **Gravel ballast** (2000/553/EC compliant)
- ⑮  **Paving slabs on pedestals** (2000/553/EC compliant)

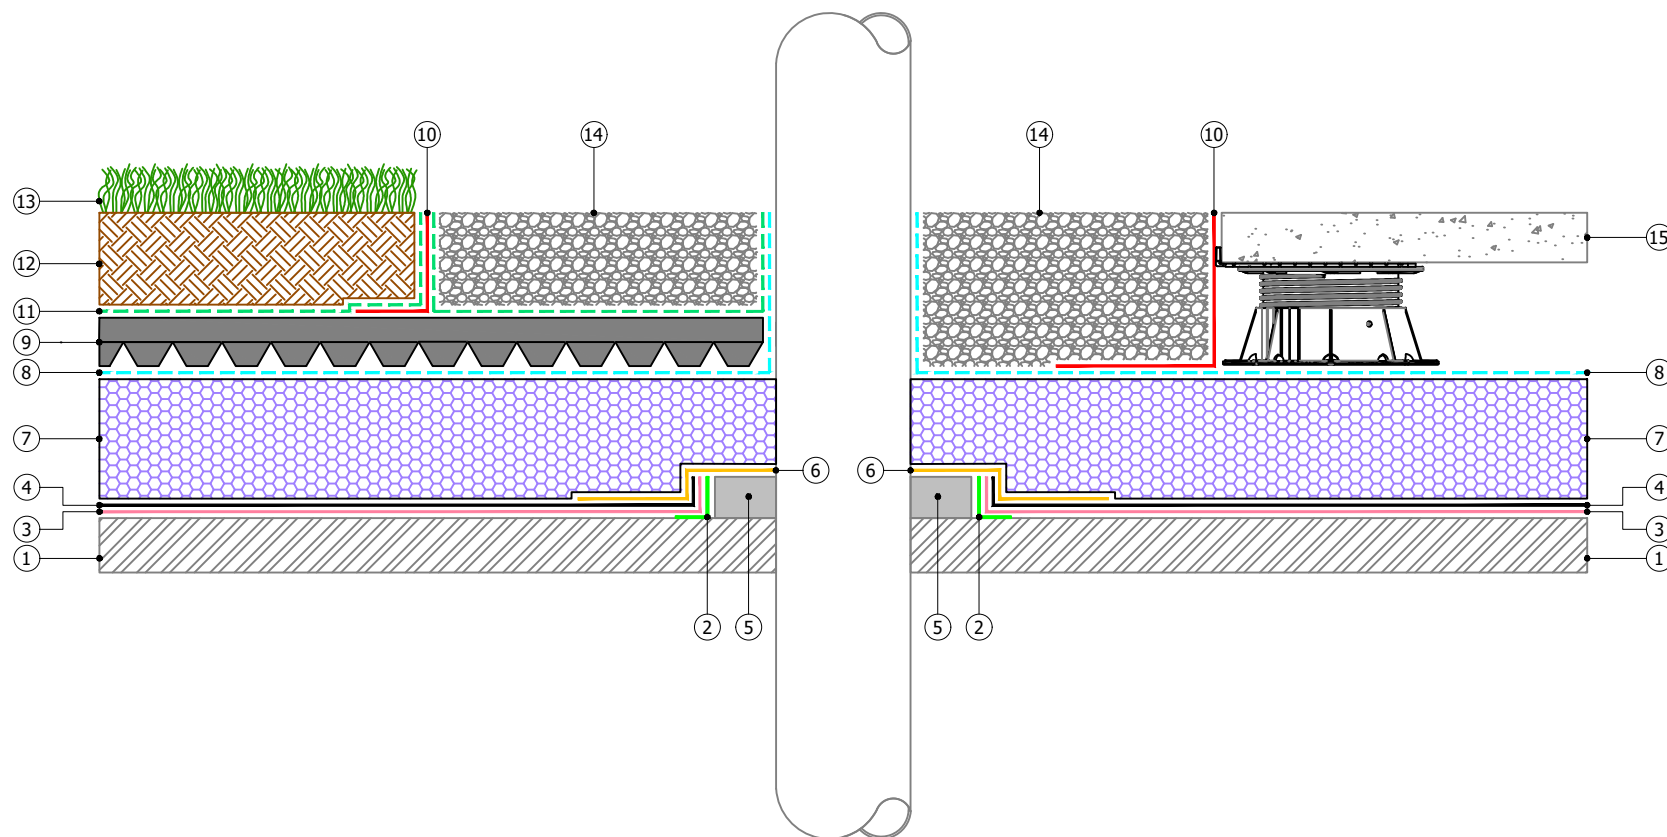

Proteus Waterproofing Ltd.

21a Sirdar Road,
Brook Road Industrial Estate,
Rayleigh, Essex, SS6 7XF

Tel: +44 (0)1268 777871

W: www.proteuswaterproofing.co.uk

E: office@proteuswaterproofing.co.uk

All components are to be prepared
and installed in strict accordance with
Proteus Project Specification

Notes :

This drawing is solely intended to
illustrate the correct application of
Proteus Waterproofing Ltd's products
and systems. All other elements bearing
reference to structural and/or thermal
design within the detail are shown
indicatively and should not be used in
whole or part for any aspect of project
design without consulting the relevant
authorities.

For refurbishment projects, all aspects of
the existing roof are deemed to be fully
compliant with BS 6229 (Code of practice
for flat roofs with continuously supported
coverings) or improved upon for
instances where these standards are not
met.


© This drawing is the copyright of
Proteus Waterproofing Ltd.

Drawing No: SD_HM_INVERTED_10		Roof Type: Inverted
Description: Cold Pipe Penetration		
Scale: NTS	Drawn: W.Harding	Date: 07/10/2025

Proteus Hot Melt®



- ①  Substrate
- ②  **Pro-Prime® Bitumen**
- ③  **Proteus Hot-Melt®** (compound + reinforcement + capsheet)
- ④  **Proteus Pro-Therm Insulation** (as per specification)
- ⑤  **Proteus Pro-Therm Upstand Board / Non-combustible Upstand Board**
- ⑥  **Proteus Pro-Therm Low-K** (separation layer)
- ⑦  **Pro-Living® Drainage Trim**
- ⑧  **Gravel ballast** (2000/553/EC compliant)
- ⑨  **Paving slabs on pedestals** (2000/553/EC compliant)

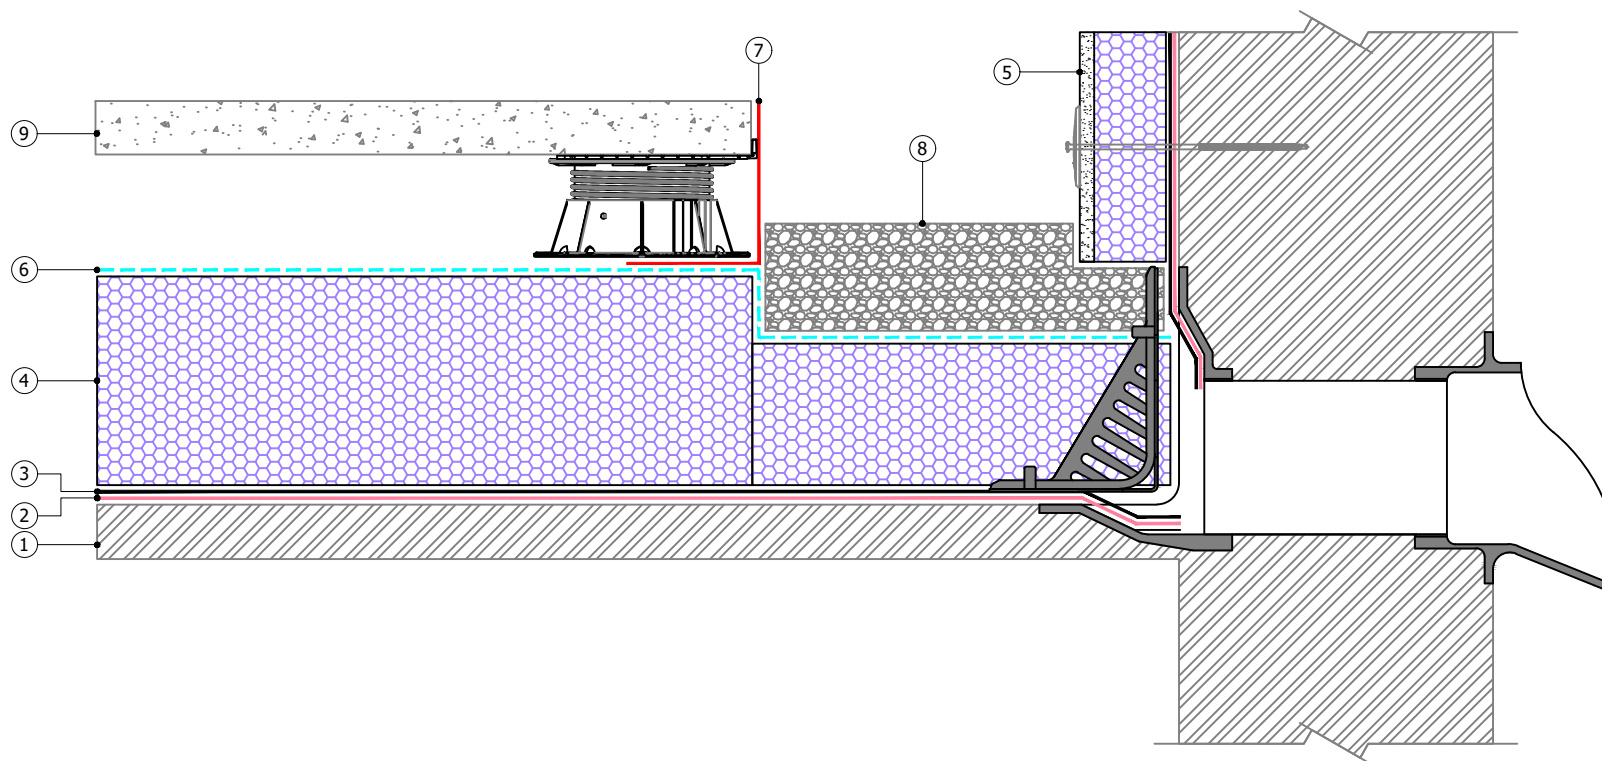

Proteus Waterproofing Ltd.

21a Sirdar Road,
Brook Road Industrial Estate,
Rayleigh, Essex, SS6 7XF

Tel: +44 (0)1268 777871

W: www.proteuswaterproofing.co.uk

E: office@proteuswaterproofing.co.uk

All components are to be prepared
and installed in strict accordance with
Proteus Project Specification

Notes :

This drawing is solely intended to illustrate the correct application of Proteus Waterproofing Ltd's products and systems. All other elements bearing reference to structural and/or thermal design within the detail are shown indicatively and should not be used in whole or part for any aspect of project design without consulting the relevant authorities.

For refurbishment projects, all aspects of the existing roof are deemed to be fully compliant with BS 6229 (Code of practice for flat roofs with continuously supported coverings) or improved upon for instances where these standards are not met.


© This drawing is the copyright of Proteus Waterproofing Ltd.

Drawing No:		Roof Type:
SD_HM_INVERTED_11		Inverted
Description:		
Insulated Parapet Gutter		
Scale:	Drawn:	Date:
NTS	W.Harding	07/10/2025

Proteus Hot Melt®



- ①  Substrate
- ②  **Pro-Prime® Bitumen**
- ③  **Proteus Hot-Melt®** (compound + reinforcement + capsheet)
- ④  **Proteus Pro-Felt® Ultima Plus Capsheet** (on all exposed areas)
- ⑤  **Proteus Pro-Therm Insulation** (as per specification)
- ⑥  **Proteus Pro-Therm Low-K** (separation layer)
- ⑦  **Pro-Living® Drainage Trim**
- ⑧  **Pro-Living® Drainage Board**
- ⑨  **Pro-Living® Filter Fleece**
- ⑩  **Pro-Living® Substrate** (min. 80mm settled depth)
- ⑪  **Pro-Living® Vegetation**

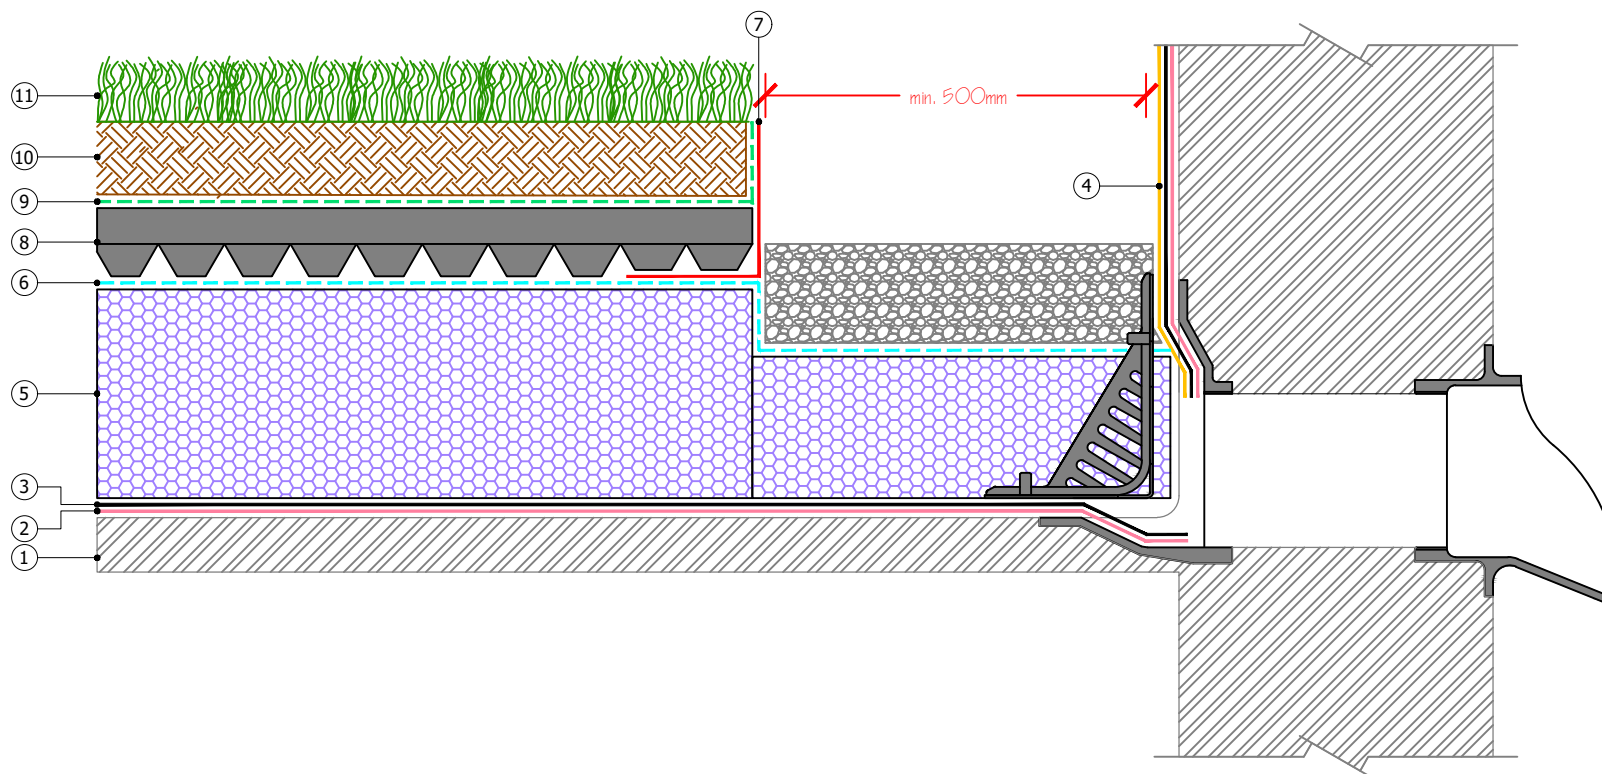

Proteus Waterproofing Ltd.

21a Sirdar Road,
Brook Road Industrial Estate,
Rayleigh, Essex, SS6 7XF

Tel: +44 (0)1268 777871

W: www.proteuswaterproofing.co.uk

E: office@proteuswaterproofing.co.uk

All components are to be prepared
and installed in strict accordance with
Proteus Project Specification

Notes :

This drawing is solely intended to illustrate the correct application of Proteus Waterproofing Ltd's products and systems. All other elements bearing reference to structural and/or thermal design within the detail are shown indicatively and should not be used in whole or part for any aspect of project design without consulting the relevant authorities.

For refurbishment projects, all aspects of the existing roof are deemed to be fully compliant with BS 6229 (Code of practice for flat roofs with continuously supported coverings) or improved upon for instances where these standards are not met.


© This drawing is the copyright of Proteus Waterproofing Ltd.

Drawing No: SD_HM_INVERTED_12		Roof Type: Inverted
Description: Uninsulated Parapet Gutter		
Scale: NTS	Drawn: W.Harding	Date: 07/10/2025

Proteus Hot Melt®



- ①  Substrate
- ②  **Pro-Prime® Bitumen**
- ③  **Proteus Hot Melt®** protection felt (Soaker Detail)
- ④  **Proteus Hot-Melt®** (compound + reinforcement + capsheet)
- ⑤  Metal angle (by others)
- ⑥  **Proteus Pro-Therm Insulation** (as per specification)
- ⑦  **Proteus Pro-Therm Low-K** (separation layer)
- ⑧  **Pro-Living® Drainage Board**
- ⑨  **Pro-Living® Drainage Trim**
- ⑩  **Pro-Living® Filter Fleece**
- ⑪  **Pro-Living® Substrate** (min. 80mm settled depth)
- ⑫  **Pro-Living® Vegetation**
- ⑬  **Gravel ballast** (2000/553/EC compliant)

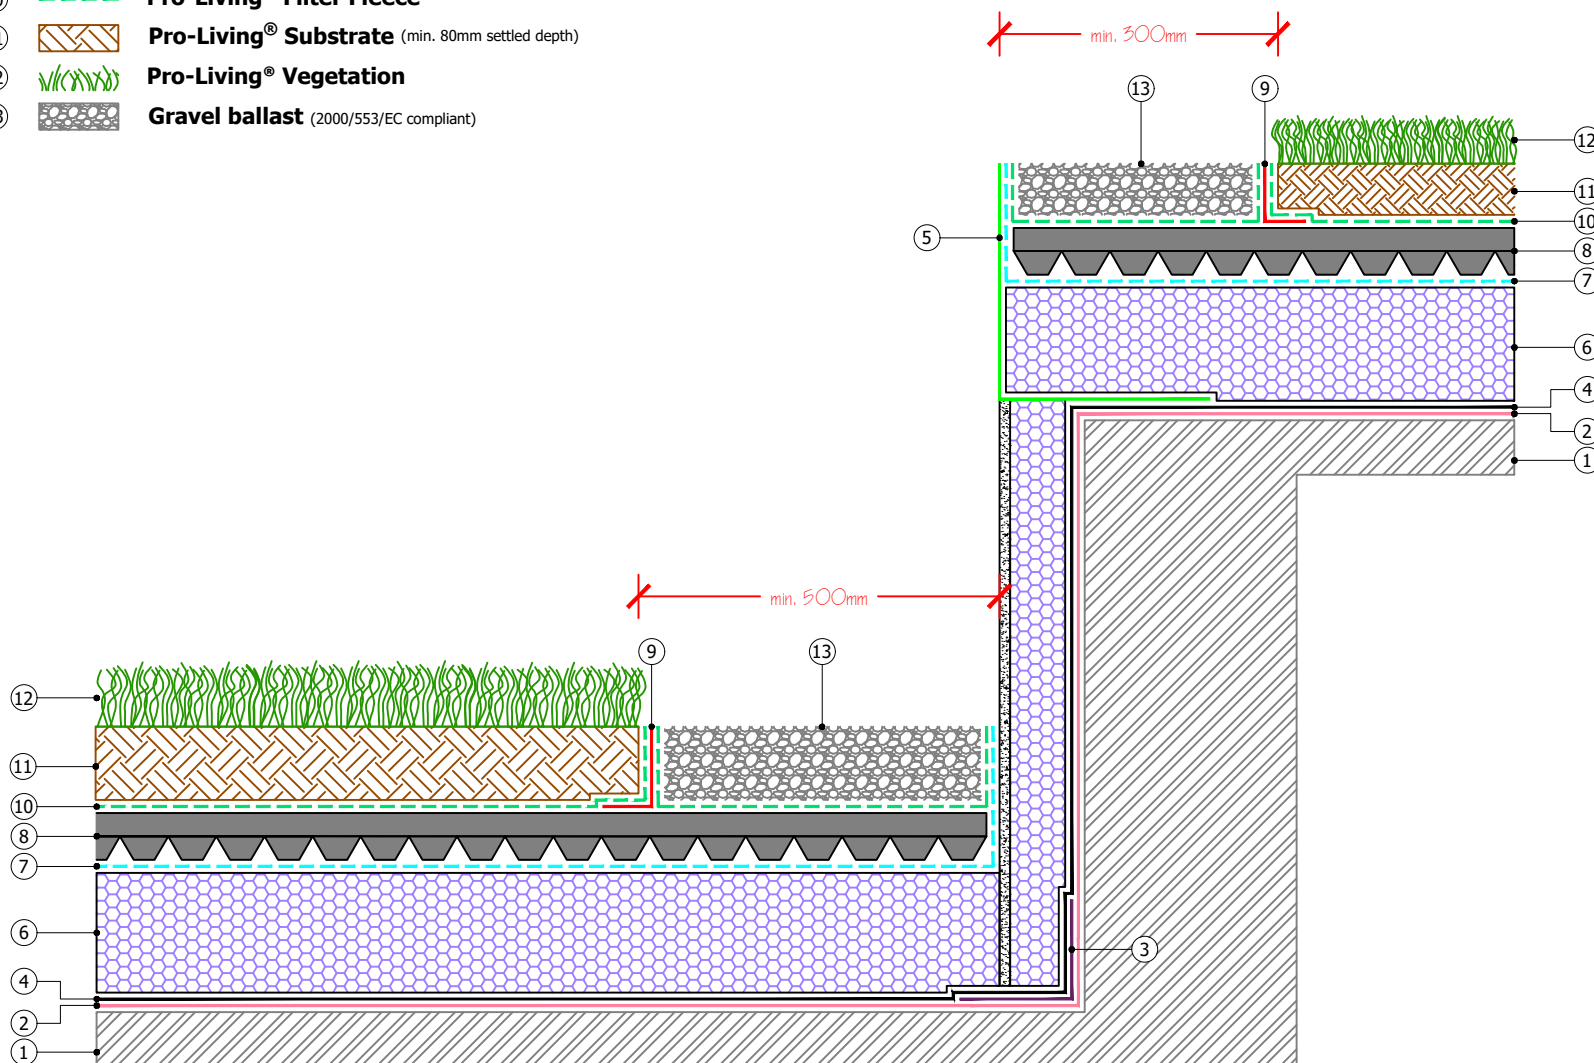

Proteus Waterproofing Ltd.

21a Sirdar Road,
Brook Road Industrial Estate,
Rayleigh, Essex, SS6 7XF

Tel: +44 (0)1268 777871

W: www.proteuswaterproofing.co.uk

E: office@proteuswaterproofing.co.uk

All components are to be prepared
and installed in strict accordance with
Proteus Project Specification

Notes :

This drawing is solely intended to illustrate the correct application of Proteus Waterproofing Ltd's products and systems. All other elements bearing reference to structural and/or thermal design within the detail are shown indicatively and should not be used in whole or part for any aspect of project design without consulting the relevant authorities.

For refurbishment projects, all aspects of the existing roof are deemed to be fully compliant with BS 6229 (Code of practice for flat roofs with continuously supported coverings) or improved upon for instances where these standards are not met.


© This drawing is the copyright of Proteus Waterproofing Ltd.

Drawing No:		Roof Type:
SD_HM_INVERTED_13		Inverted
Description:		
Roof Transition		
Scale:	Drawn:	Date:
NTS	W.Harding	07/10/2025

Proteus Hot Melt®



- ①  Substrate
- ②  **Pro-Prime® Bitumen**
- ③  **Proteus Hot Melt®** protection felt (Soaker Detail)
- ④  **Proteus Hot-Melt®** (compound + reinforcement + capsheet)
- ⑤  **Proteus Pro-Therm Insulation** (inverted)
- ⑥  **Proteus Pro-Therm Low-K** (separation layer)
- ⑦  **Pro-Living® Blue Boxx 30mm**
- ⑧  **Pro-Living® Blue Boxx HD-350 Geotextile**
- ⑨  **Pro-Living® Aqua Wrap**
- ⑩  **Pro-Living® Blue Boxx Access/Diffuser Unit**
- ⑪  **Pro-Living® Blue Boxx** (size as per specification design)
- ⑫  **Pro-Living® 125 Geotextile**
- ⑬  **Pro-Living® DR8 Drainage Board**
- ⑭  **Pro-Living® Drainage Trim**
- ⑮  **Pro-Living® Filter Fleece**
- ⑯  **Gravel ballast** (2000/553/EC compliant)
- ⑰  **Pro-Living® Substrate** (min. 80mm settled depth)
- ⑱  **Pro-Living® Vegetation**

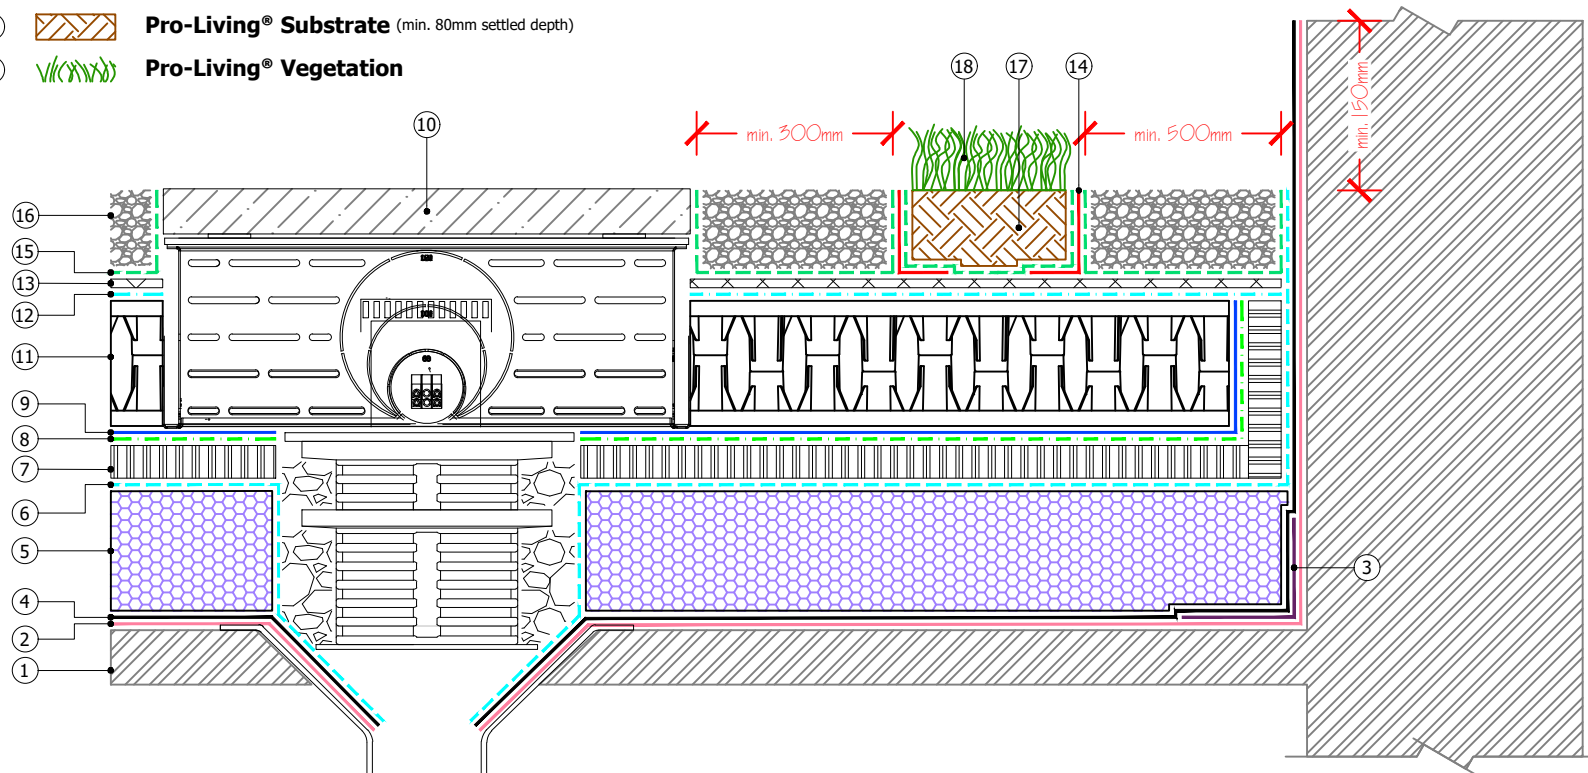

Proteus Waterproofing Ltd.

21a Sirdar Road,
Brook Road Industrial Estate,
Rayleigh, Essex, SS6 7XF

Tel: +44 (0)1268 777871

W: www.proteuswaterproofing.co.uk

E: office@proteuswaterproofing.co.uk

All components are to be prepared
and installed in strict accordance with
Proteus Project Specification

Notes :

This drawing is solely intended to illustrate the correct application of Proteus Waterproofing Ltd's products and systems. All other elements bearing reference to structural and/or thermal design within the detail are shown indicatively and should not be used in whole or part for any aspect of project design without consulting the relevant authorities.

For refurbishment projects, all aspects of the existing roof are deemed to be fully compliant with BS 6229 (Code of practice for flat roofs with continuously supported coverings) or improved upon for instances where these standards are not met.

© This drawing is the copyright of Proteus Waterproofing Ltd.

Drawing No.:

SD_HM_INVERTED_14

Roof Type:

Inverted

Description:

Blue Roof

Scale:

NTS

Drawn:

W.Harding

Date:


02/05/2025

Proteus Hot Melt®



Proteus
WATERPROOFING

- ①  Substrate
- ②  Non-combustible Insulation (by others)
- ③  Metal Angle (by others)
- ④  **Proteus Hot Melt®** protection felt (Soaker Detail)
- ⑤  **Pro-Prime®** Bitumen
- ⑥  **Proteus Hot-Melt®** (compound + reinforcement + capsheet)
- ⑦  Jubilee Clip (by others)
- ⑧  **Proteus Pro-Therm Insulation** (as per specification)
- ⑨  **Proteus Pro-Therm Low-K** (separation layer)
- ⑩  **Pro-Living®** Drainage Board
- ⑪  **Pro-Living®** Drainage Trim
- ⑫  **Pro-Living®** Filter Fleece
- ⑬  **Pro-Living®** Substrate (min. 80mm settled depth)
- ⑭  **Pro-Living®** Vegetation
- ⑮  **Gravel ballast** (2000/553/EC compliant)

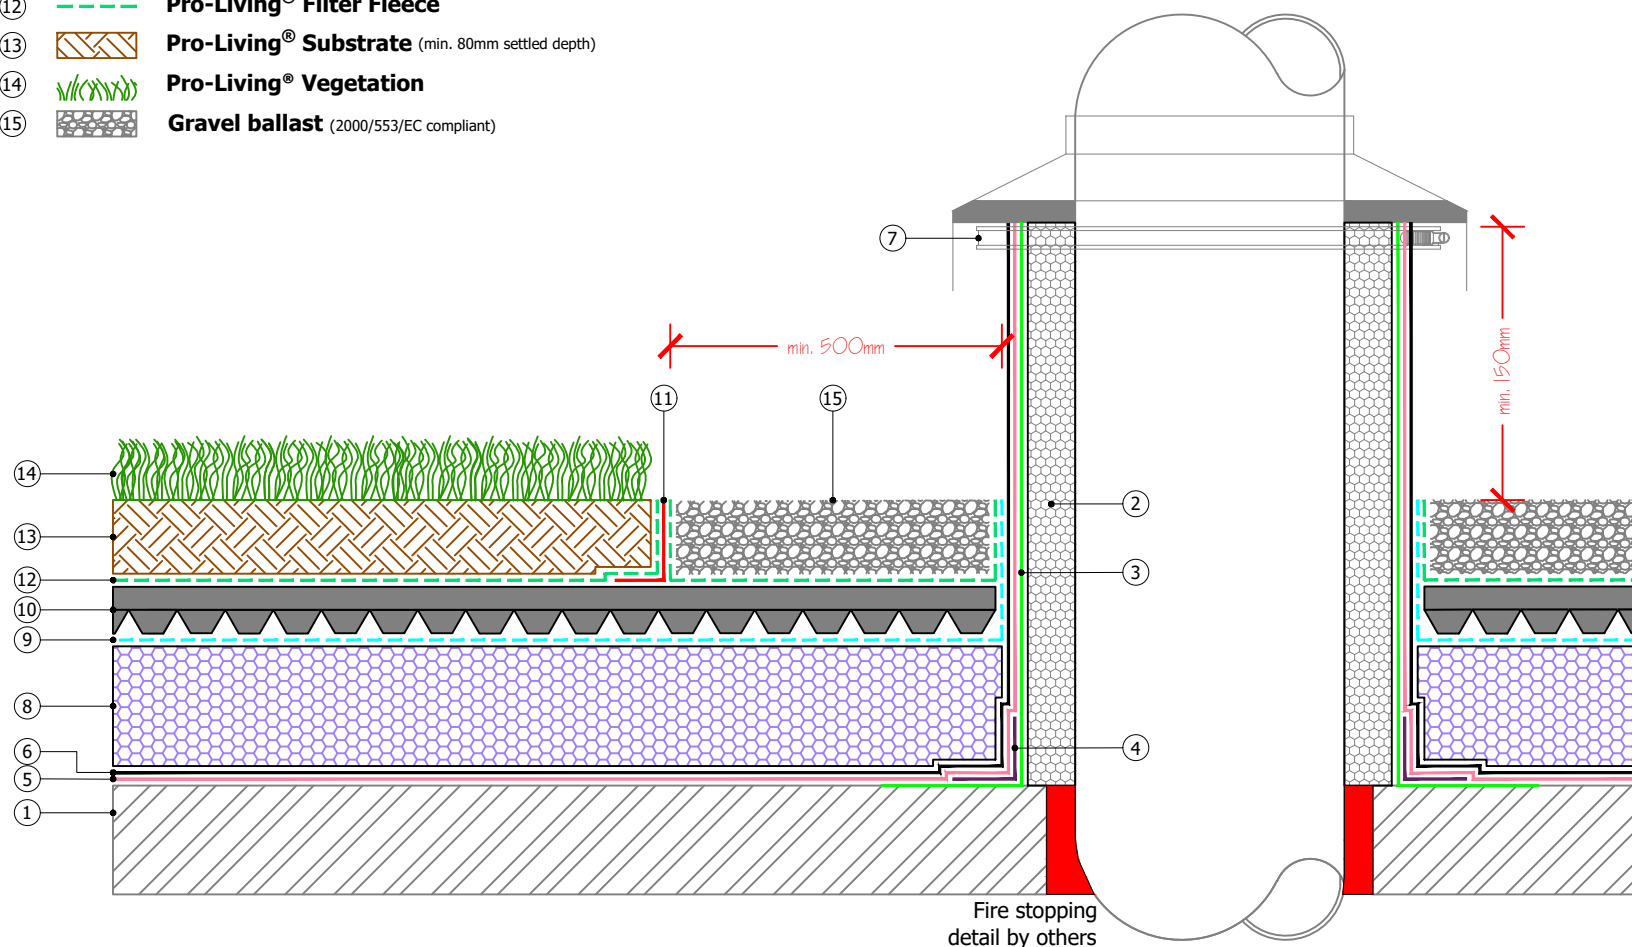

Proteus Waterproofing Ltd.

21a Sirdar Road,
Brook Road Industrial Estate,
Rayleigh, Essex, SS6 7XF

Tel: +44 (0)1268 777871

W: www.proteuswaterproofing.co.uk

E: office@proteuswaterproofing.co.uk

All components are to be prepared
and installed in strict accordance with
Proteus Project Specification

Notes :

This drawing is solely intended to illustrate the correct application of Proteus Waterproofing Ltd's products and systems. All other elements bearing reference to structural and/or thermal design within the detail are shown indicatively and should not be used in whole or part for any aspect of project design without consulting the relevant authorities.

For refurbishment projects, all aspects of the existing roof are deemed to be fully compliant with BS 6229 (Code of practice for flat roofs with continuously supported coverings) or improved upon for instances where these standards are not met.


© This drawing is the copyright of Proteus Waterproofing Ltd.

Drawing No:		Roof Type:
SD_HM_INVERTED_15		Inverted
Description:		
Hot pipe penetration		
Scale:	Drawn:	Date:
NTS	W.Harding	07/10/2025

Proteus Hot Melt®



- ①  Substrate
- ②  **Pro-Prime® Bitumen**
- ③  **Proteus Hot-Melt®** (compound + reinforcement + capsheet)
- ④  **Proteus Pro-Therm Insulation** (as per specification)
- ⑤  **Proteus Pro-Therm Low-K** (separation layer)
- ⑥  **Pro-Living® Drainage Trim**
- ⑦  **Gravel ballast** (2000/553/EC compliant)
- ⑧  Paving slabs on pedestals (2000/553/EC compliant)
- ⑨  **Proteus Pro-Felt® Ultima Plus Capsheet** (on all exposed areas)

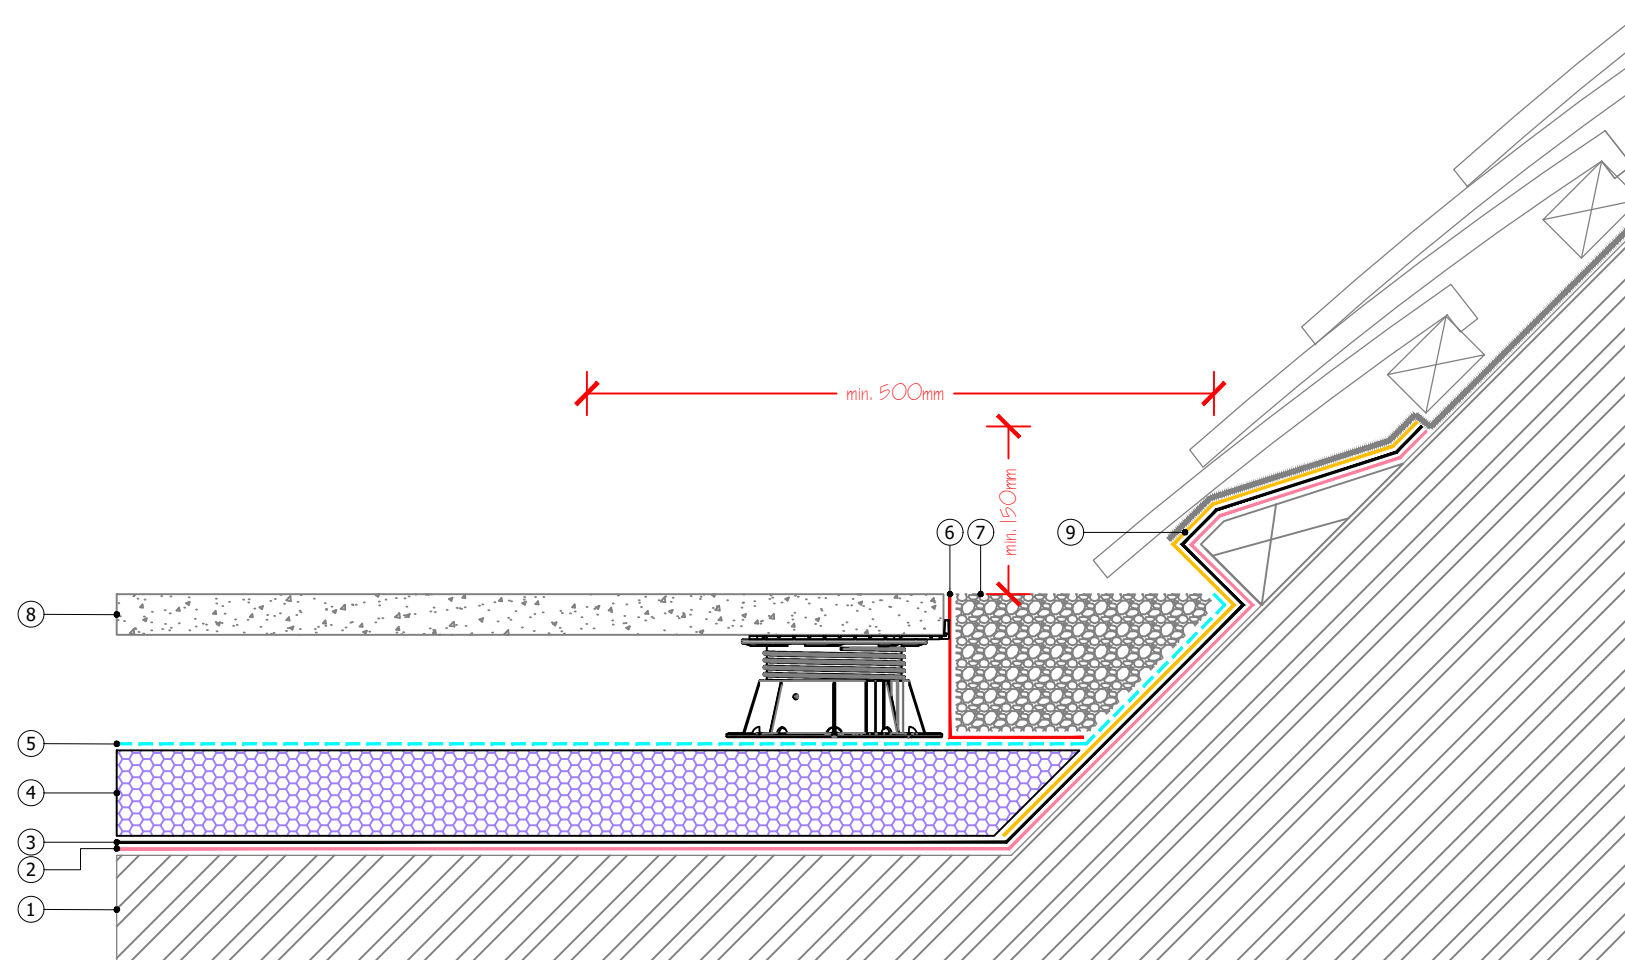

Proteus Waterproofing Ltd.

21a Sirdar Road,
Brook Road Industrial Estate,
Rayleigh, Essex, SS6 7XF

Tel: +44 (0)1268 777871

W: www.proteuswaterproofing.co.uk

E: office@proteuswaterproofing.co.uk

All components are to be prepared
and installed in strict accordance with
Proteus Project Specification

Notes :

This drawing is solely intended to illustrate the correct application of Proteus Waterproofing Ltd's products and systems. All other elements bearing reference to structural and/or thermal design within the detail are shown indicatively and should not be used in whole or part for any aspect of project design without consulting the relevant authorities.

For refurbishment projects, all aspects of the existing roof are deemed to be fully compliant with BS 6229 (Code of practice for flat roofs with continuously supported coverings) or improved upon for instances where these standards are not met.


© This drawing is the copyright of Proteus Waterproofing Ltd.

Drawing No: SD_HM_INVERTED_17		Roof Type: Inverted
Description: Upstand/Layboard to Pitched Roof		
Scale: NTS	Drawn: W.Harding	Date: 07/10/2025

Proteus Hot Melt®



- ①  Substrate
- ②  **Pro-Prime® Bitumen**
- ③  **Proteus Hot-Melt®** (compound + reinforcement + capsheet)
- ④  **Proteus Pro-Therm Insulation** (as per specification)
- ⑤  **Proteus Pro-Therm Low-K** (separation layer)
- ⑥  **Pro-Living® Drainage Trim**
- ⑦  **Gravel ballast** (2000/553/EC compliant)
- ⑧  **Paving slabs on pedestals** (2000/553/EC compliant)
- ⑨  **Flashing** (by others)

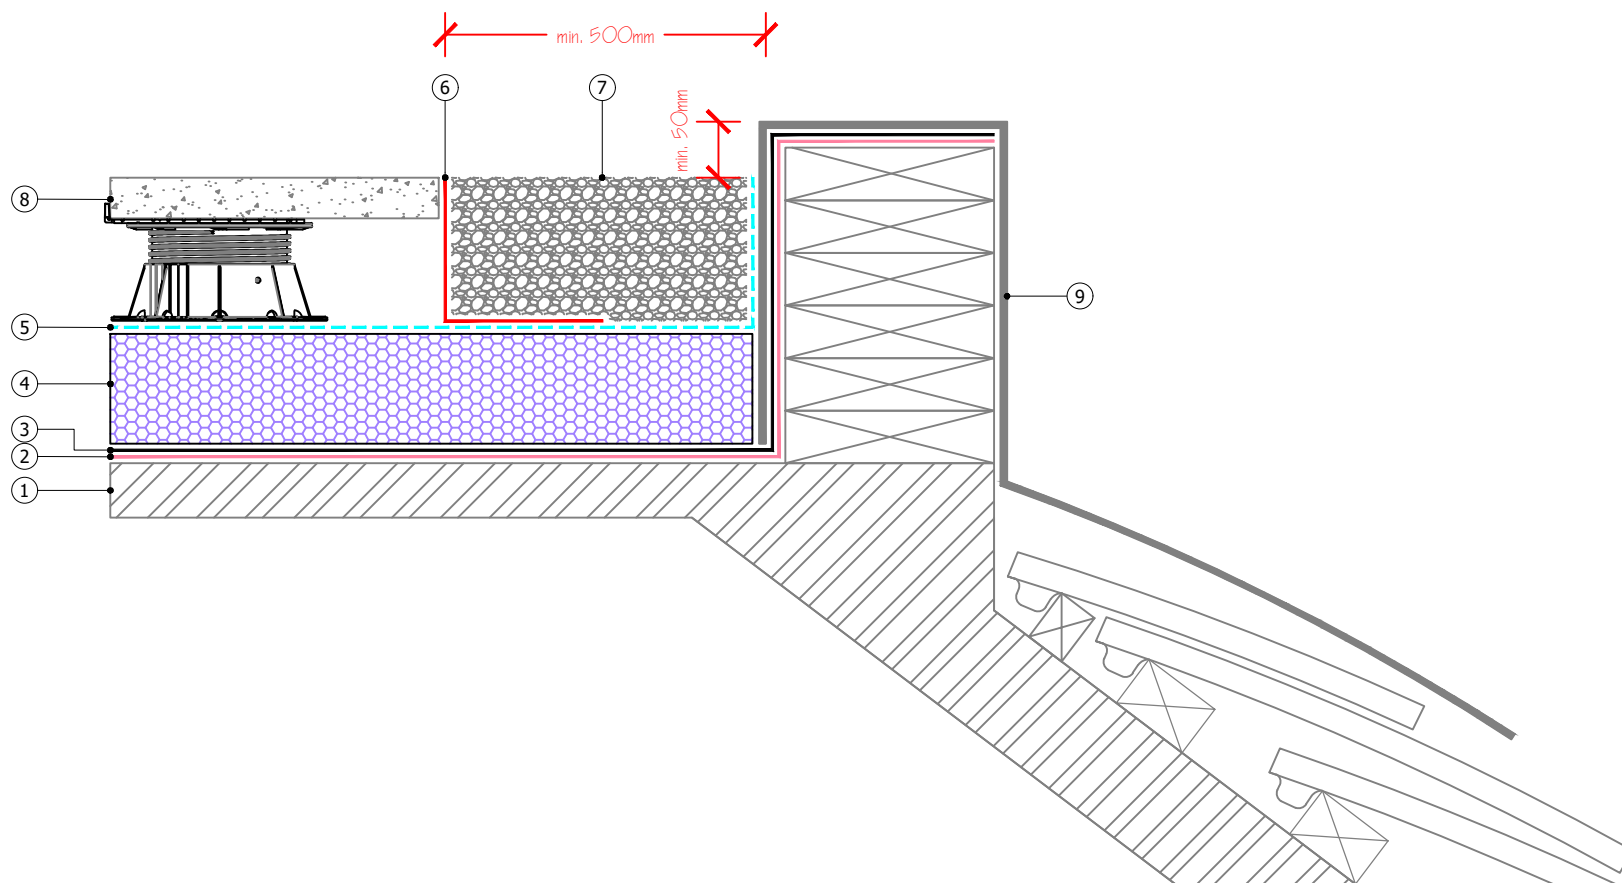

Proteus Waterproofing Ltd.

21a Sirdar Road,
Brook Road Industrial Estate,
Rayleigh, Essex, SS6 7XF

Tel: +44 (0)1268 777871

W: www.proteuswaterproofing.co.uk

E: office@proteuswaterproofing.co.uk

**All components are to be prepared
and installed in strict accordance with
Proteus Project Specification**

Notes :

This drawing is solely intended to illustrate the correct application of Proteus Waterproofing Ltd's products and systems. All other elements bearing reference to structural and/or thermal design within the detail are shown indicatively and should not be used in whole or part for any aspect of project design without consulting the relevant authorities.

For refurbishment projects, all aspects of the existing roof are deemed to be fully compliant with BS 6229 (Code of practice for flat roofs with continuously supported coverings) or improved upon for instances where these standards are not met.


© This drawing is the copyright of Proteus Waterproofing Ltd.

Drawing No:		Roof Type:
SD_HM_INVERTED_18		Inverted
Description:		
Perimeter Mansard		
Scale:	Drawn:	Date:
NTS	W.Harding	07/10/2025

Proteus Hot Melt®



- ①  Substrate
- ②  Metal Angle (by others)
- ③  **Pro-Prime® Bitumen**
- ④  **Proteus Hot-Melt®** (compound + reinforcement + capsheet)
- ⑤  **Proteus Pro-Felt® Ultima Plus Capsheet** (on all exposed areas)
- ⑥  Flashing (by others)
- ⑦  **Proteus Pro-Therm Insulation** (as per specification)
- ⑧  **Proteus Pro-Therm Low-K** (separation layer)
- ⑨  **Pro-Living® Drainage Board**
- ⑩  **Pro-Living® Filter Fleece**
- ⑪  **Pro-Living® Drainage Trim**
- ⑫  **Pro-Living® Substrate** (min. 80mm settled depth)
- ⑬  **Pro-Living® Vegetation**
- ⑭  **Gravel ballast** (2000/553/EC compliant)

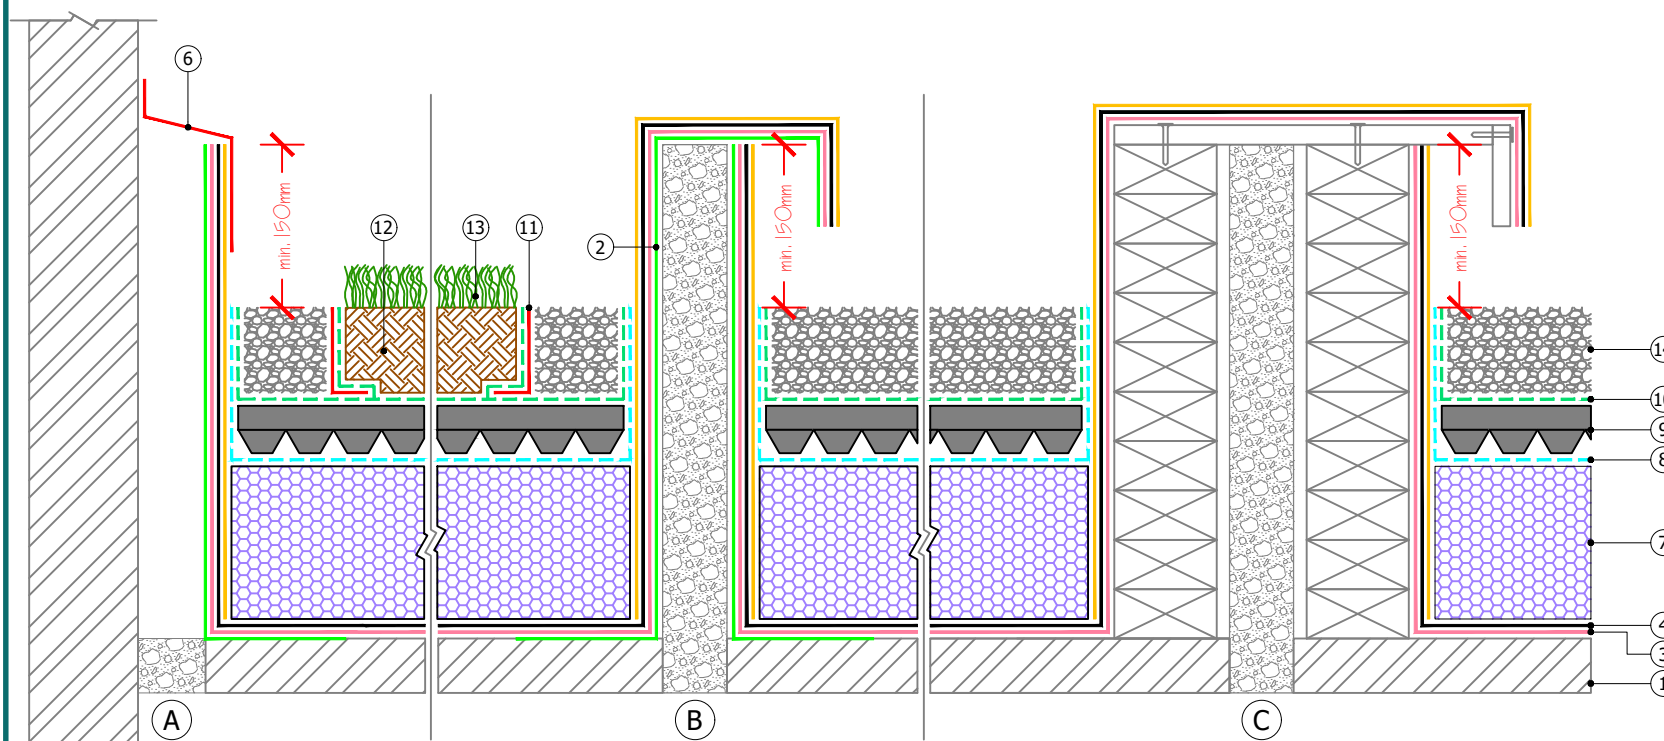

Proteus Waterproofing Ltd.

21a Sirdar Road,
Brook Road Industrial Estate,
Rayleigh, Essex, SS6 7XF

Tel: +44 (0)1268 777871

W: www.proteuswaterproofing.co.uk

E: office@proteuswaterproofing.co.uk

All components are to be prepared
and installed in strict accordance with
Proteus Project Specification

Notes :

This drawing is solely intended to illustrate the correct application of Proteus Waterproofing Ltd's products and systems. All other elements bearing reference to structural and/or thermal design within the detail are shown indicatively and should not be used in whole or part for any aspect of project design without consulting the relevant authorities.

For refurbishment projects, all aspects of the existing roof are deemed to be fully compliant with BS 6229 (Code of practice for flat roofs with continuously supported coverings) or improved upon for instances where these standards are not met.


© This drawing is the copyright of Proteus Waterproofing Ltd.

Drawing No: SD_HM_INVERTED_23		Roof Type: Inverted
Description: Expansion Joints		
Scale: NTS	Drawn: W.Harding	Date: 07/10/2025

Proteus Hot Melt®



- ①  Substrate
- ②  Metal Angle (by others)
- ③  **Pro-Prime® Bitumen**
- ④  **Proteus Hot-Melt®** (compound + reinforcement + capsheet)
- ⑤  **Proteus Pro-Therm Insulation** (as per specification)
- ⑥  **Proteus Pro-Therm Low-K** (separation layer)
- ⑦  Metal Flashing and Sealant (by others)
- ⑧  **Pro-Living® Drainage Trim**
- ⑨  Paving slabs on pedestals (2000/553/EC compliant)
- ⑩  **Gravel ballast** (2000/553/EC compliant)

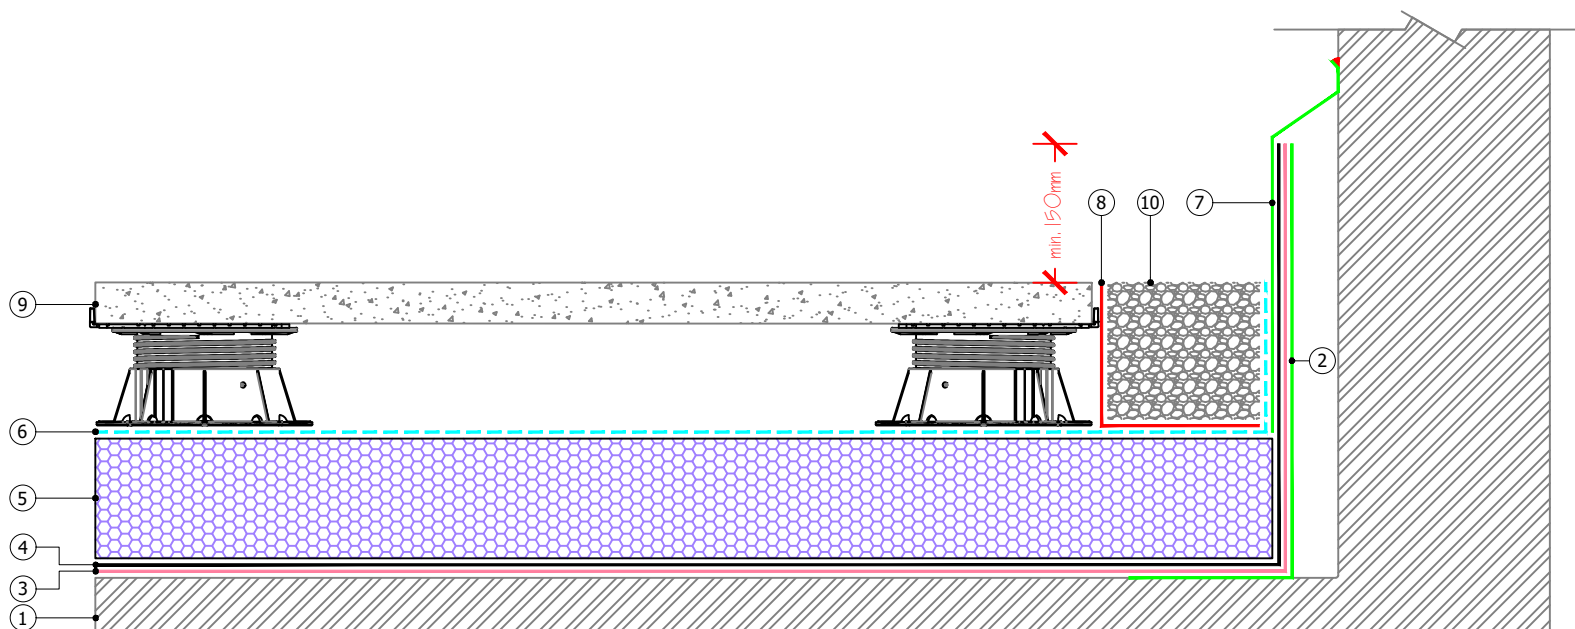

Proteus Waterproofing Ltd.

21a Sirdar Road,
Brook Road Industrial Estate,
Rayleigh, Essex, SS6 7XF

Tel: +44 (0)1268 777871

W: www.proteuswaterproofing.co.uk

E: office@proteuswaterproofing.co.uk

**All components are to be prepared
and installed in strict accordance with
Proteus Project Specification**

Notes :

This drawing is solely intended to illustrate the correct application of Proteus Waterproofing Ltd's products and systems. All other elements bearing reference to structural and/or thermal design within the detail are shown indicatively and should not be used in whole or part for any aspect of project design without consulting the relevant authorities.

For refurbishment projects, all aspects of the existing roof are deemed to be fully compliant with BS 6229 (Code of practice for flat roofs with continuously supported coverings) or improved upon for instances where these standards are not met.


© This drawing is the copyright of Proteus Waterproofing Ltd.

Drawing No: SD_HM_INVERTED_24		Roof Type: Inverted
Description: Independant Upstand		
Scale: NTS	Drawn: W.Harding	Date: 07/10/2025

Proteus Hot Melt®



- ①  Substrate
- ②  Metal Flashing (by others)
- ③  **Pro-Prime® Bitumen**
- ④  **Proteus Hot-Melt®** (compound + reinforcement + capsheet)
- ⑤  **Proteus Pro-Felt® Ultima Plus Capsheet** (on all exposed areas)
- ⑥  Metal Flashing (by others)
- ⑦  **Proteus Sealant**
- ⑧  **Proteus Pro-Therm Insulation** (as per specification)
- ⑨  **Proteus Pro-Therm Low-K** (separation layer)
- ⑩  **Pro-Living® Drainage Trim**
- ⑪  **Gravel ballast** (2000/553/EC compliant)
- ⑫  **Paving slabs on pedestals** (2000/553/EC compliant)

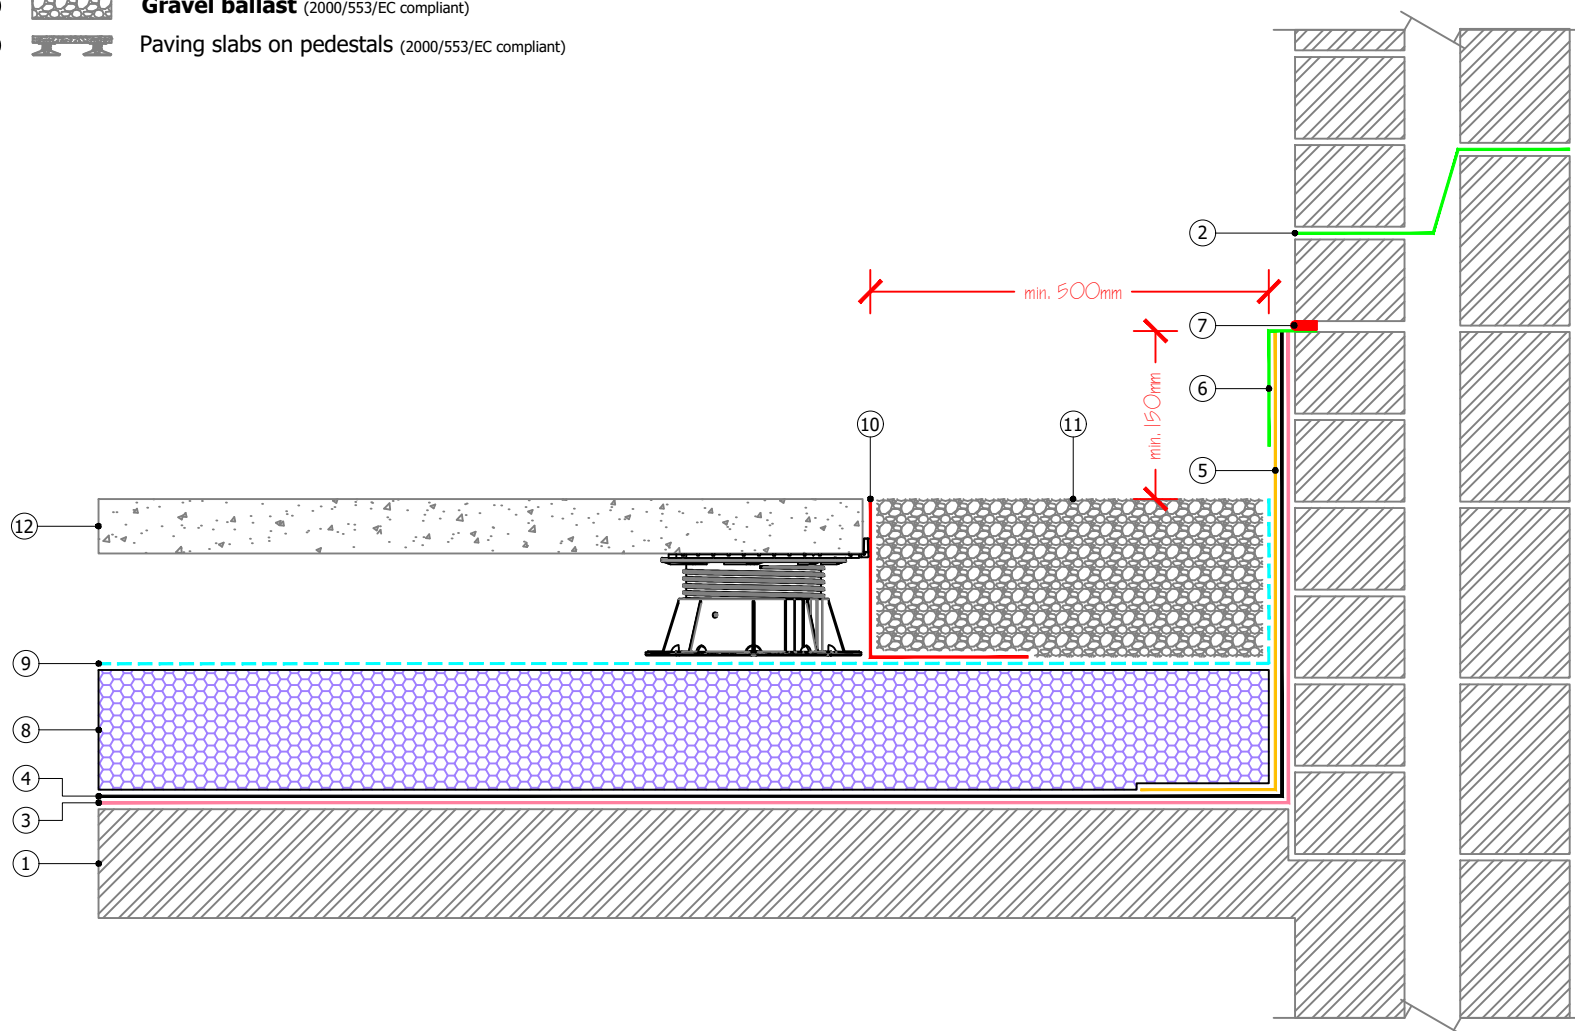

Proteus Waterproofing Ltd.

21a Sirdar Road,
Brook Road Industrial Estate,
Rayleigh, Essex, SS6 7XF

Tel: +44 (0)1268 777871

W: www.proteuswaterproofing.co.uk

E: office@proteuswaterproofing.co.uk

All components are to be prepared
and installed in strict accordance with
Proteus Project Specification

Notes :

This drawing is solely intended to illustrate the correct application of Proteus Waterproofing Ltd's products and systems. All other elements bearing reference to structural and/or thermal design within the detail are shown indicatively and should not be used in whole or part for any aspect of project design without consulting the relevant authorities.

For refurbishment projects, all aspects of the existing roof are deemed to be fully compliant with BS 6229 (Code of practice for flat roofs with continuously supported coverings) or improved upon for instances where these standards are not met.

© This drawing is the copyright of Proteus Waterproofing Ltd.

Drawing No:

SD_HM_INVERTED_26

Roof Type:

Inverted

Description:

Cavity tray

Scale:

NTS

Drawn:

W.Harding

Date:


07/10/2025

Proteus Hot Melt®



Proteus
WATERPROOFING

- ①  Substrate
- ②  **Pro-Prime® Bitumen**
- ③  **Proteus Hot-Melt®** (compound + reinforcement + capsheet)
- ④  **Proteus Pro-Felt® Ultima Plus Capsheet** (on all exposed areas)
- ⑤  Jubilee Clip (by others)
- ⑥  **Proteus Pro-Therm Insulation** (as per specification)
- ⑦  **Proteus Pro-Therm Low-K** (separation layer)
- ⑧  **Pro-Living® Drainage Board**
- ⑨  **Pro-Living® Drainage Trim**
- ⑩  **Pro-Living® Filter Fleece**
- ⑪  **Pro-Living® Substrate** (min. 80mm settled depth)
- ⑫  **Pro-Living® Vegetation**
- ⑬  **Gravel ballast** (2000/553/EC compliant)

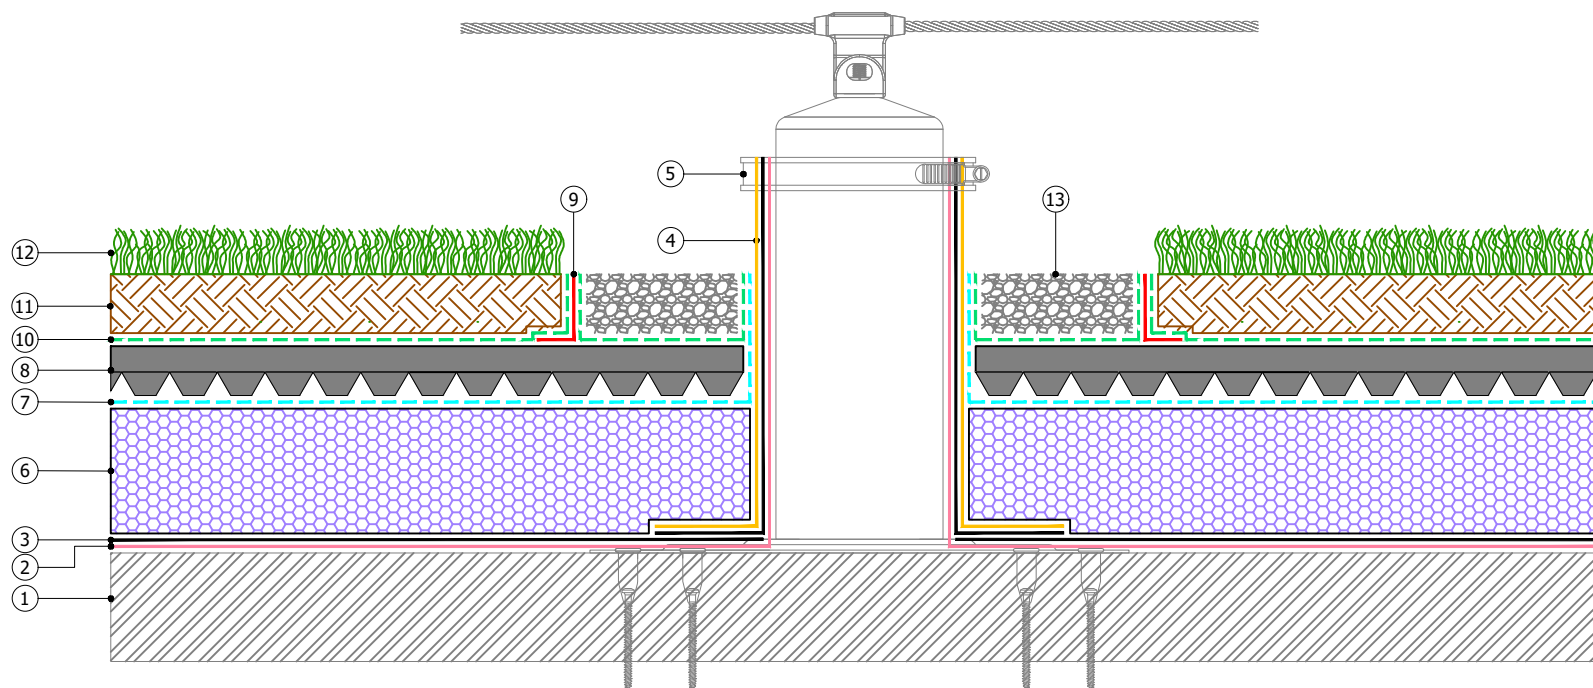

Proteus Waterproofing Ltd.

21a Sirdar Road,
Brook Road Industrial Estate,
Rayleigh, Essex, SS6 7XF

Tel: +44 (0)1268 777871

W: www.proteuswaterproofing.co.uk

E: office@proteuswaterproofing.co.uk

All components are to be prepared
and installed in strict accordance with
Proteus Project Specification

Notes :

This drawing is solely intended to illustrate the correct application of Proteus Waterproofing Ltd's products and systems. All other elements bearing reference to structural and/or thermal design within the detail are shown indicatively and should not be used in whole or part for any aspect of project design without consulting the relevant authorities.

For refurbishment projects, all aspects of the existing roof are deemed to be fully compliant with BS 6229 (Code of practice for flat roofs with continuously supported coverings) or improved upon for instances where these standards are not met.

© This drawing is the copyright of Proteus Waterproofing Ltd.

Drawing No: SD_HM_INVERTED_27		Roof Type: Inverted
Description: Fall Arrest System		
Scale: NTS	Drawn: W.Harding	Date: 07/10/2025

Proteus Hot Melt®

